

Cyril C. Woodard and Mary Kathryn Woodard
 Trustees of the Cy Kay Family Trust
 O. R. No. 279 P 386-387 (2-7-1996)
 18-121-00-00-107.000

57.420 Acres

Kenneth Harr and Joan Harr
 O. R. No. 267 P 628-631 (9-16-1995)
 18-121-00-00-108.000
 Tract I
 42.07 Acres

Harr to Harr
 Tract III
 311,514.775"
 or
 7.151 Acres


David Max Hartzler et ux
 Deed Vol. No. 345 P 218 (2-9-1973)
 19-121-00-00-115.000

87.60 Acres

Woodard to Harr
 Tract I
 43,852.355"
 or
 1.007 Acres

TANGLEWOOD OAKS
 ALLOTMENT
 Plat Cab. A, Slide 407
 (12-3-1963)

DETAIL
 Scale: 1"=20'

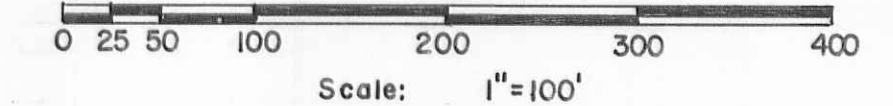

SYMBOLS:

- - Magnetic P.K. Nails Set.
- - 5/8" x 30" Rebars Set.
- - 1" Iron Pipe Fd.
- ⊙ - 1/2" Iron Pipe Fd.
- - 2" Iron Pipe Fd.



Harr to Harr and Woodard to Harr Surveys,
 Section No. 36, Town 5, Range 13, B.M.R.S.
 Liberty Township, Logan County, Ohio.

SCALE: 1"=100'	APPROVED BY:	DRAWN BY: DEG
DATE: 4-10-2004		REVISED:

Daniel E. Gilbert
 Daniel E. Gilbert, P.S.
 Reg. Sur. No. 5402

DRAWING NUMBER
 2004-002

INDEXED ON MAP
 2923

S-387