
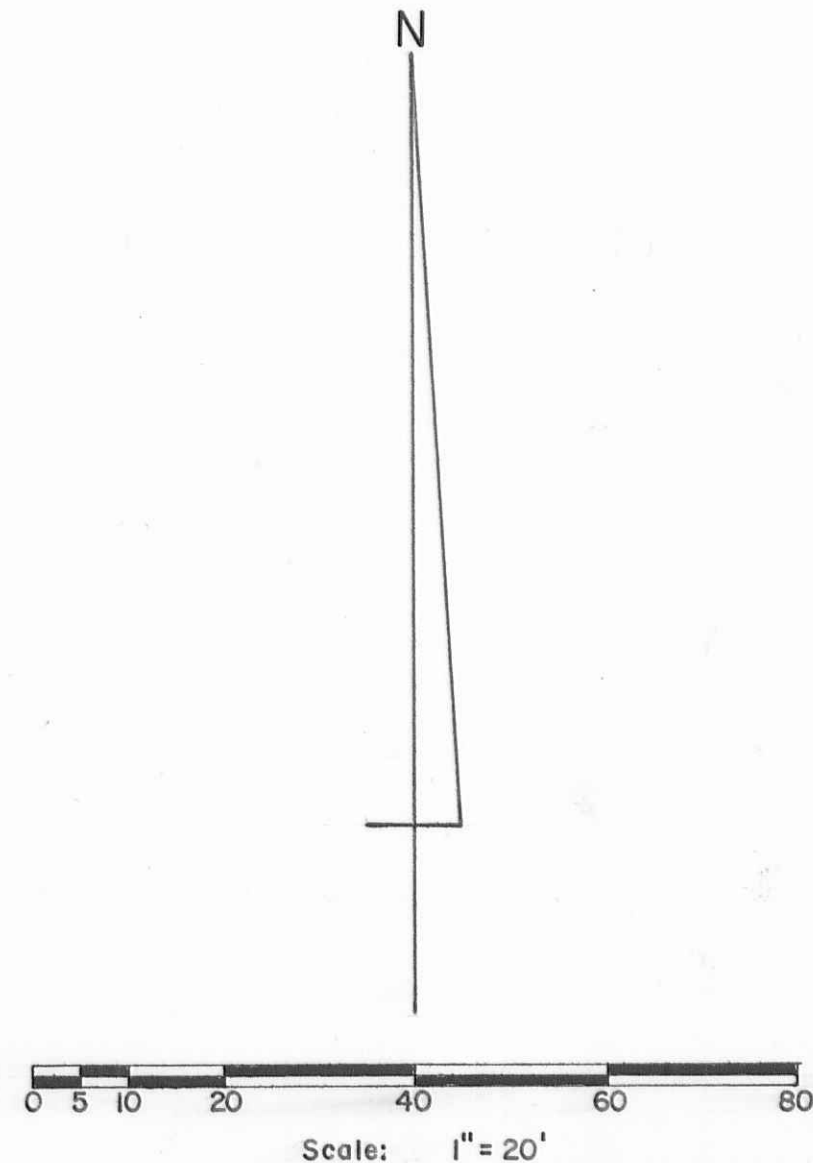


MAPLE LANE - 40'

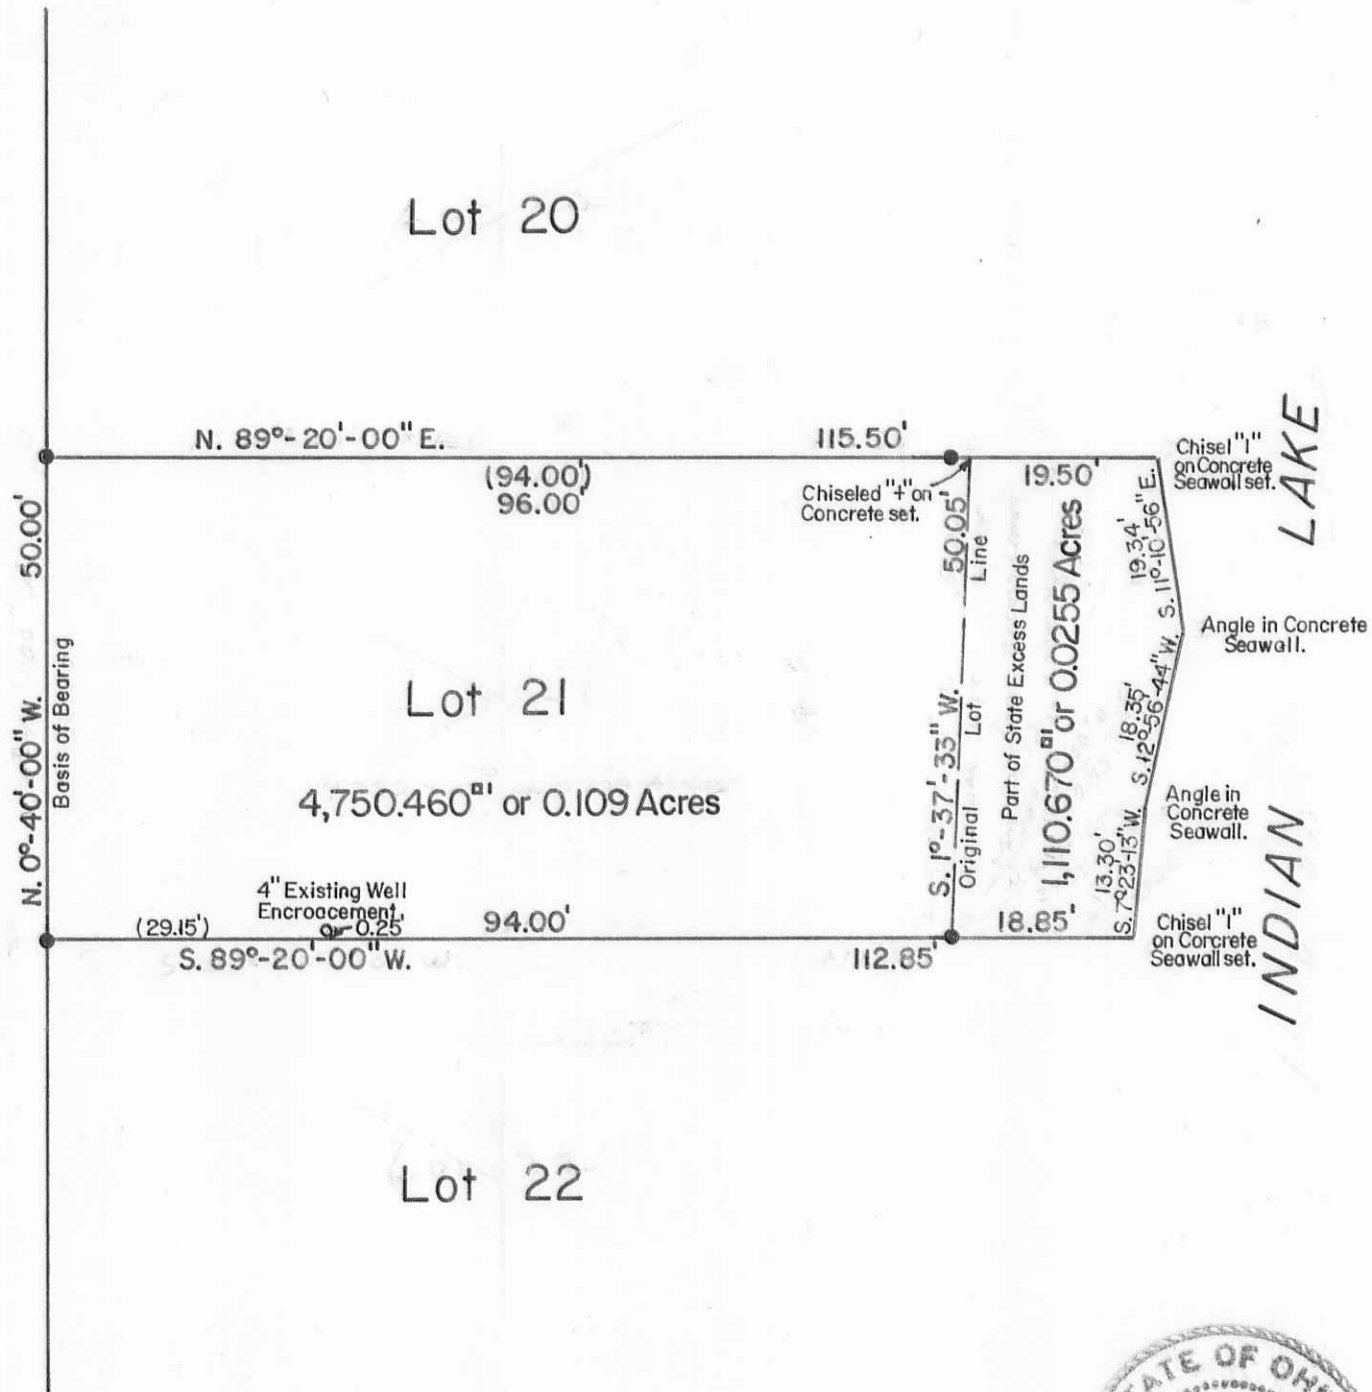

Reference: Fernwood Subdivision No. 1 (7-11-1923). Plat Cab. A Slide 179.

Symbols: o - 5/8" x 30" Rebars Set.

Total Tract - 5,861.130^{sq ft} or 0.1345 Acres.

Lot No. 21 and Extension Thereto - V.M.S. No. 13393, Fernwood Subdivision No. 1, Long Island, Richland Township, Logan County, Ohio.

SCALE: 1" = 20'	APPROVED BY:	DRAWN BY: DEG
DATE: 8-23-2003		REVISED:
<i>Daniel E. Gilbert</i> Daniel E. Gilbert, P.S. Reg. Sur. No. 5402		DRAWING NUMBER: 2003 - 015



Lot No. 21
Claude Slattery et al
O. R. No. 340 P. 673 (5-25-1992)

INDEXED ON MAP 2336 S-395