

PINE STREET - 60'

N. 0°-21'-00" W. (Basis of Bearing) 221.90'

Todd M. Fetter
O. R. No. 374 P 10 (7-21-1998)
47-017-00-00-019.000

Original Total - 78.78 Acres
48.60 Acres

East 200.00'

Ralph Krouskop et al
O. R. No. 456 P 794 (7-27-2000)
47-017-17-03-001.000

44,380.000^{sq ft}
or
1.019 Acres

221.90' S. 0°-21'-00" E.


Board of Education
Stokes Township
Deed Vol. No. 206 P 409 (5-27-1952)
47-017-18-05-031.000

3.09 Acres

West 200.00'

Howard E. Holsberry et ux
Deed Vol. No. 331 P 495 (7-29-1970)
47-017-17-03-002.000

Parcel II
1.02 Acres

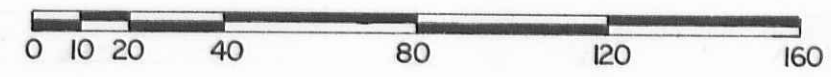

Scale: 1" = 40'

SYMBOLS:

- ⊙ - 1 1/2" Iron Pipe Fd.
- - 5/8" x 30" Rebars Set.

Resurvey of Ralph Krouskop's original 1.02 Acre tract, Section No. 27, Town 6 South, Range 8 East, Village of Lakeview, Stokes Township, Logan County, Ohio.		
SCALE: 1" = 40'	APPROVED BY:	DRAWN BY DEG
DATE: 11-8-2002		REVISED
<i>Daniel E. Gilbert</i>		
Daniel E. Gilbert, P.S. Reg. Sur. No. 5402		DRAWING NUMBER 2002-031

INDEXED ON MAP
3682

S-403