

Kootenay

Path

- 35'

Basis of Bearing

N. 6°-30'-00" W.

N. 6°-30'-00" W.

N. 82°-51'-12" E.

S. 82°-56'-40" W.

S. 6°-24'-31" E.

2324

2321

2325

2320

2326

2319

2327

2318

73.94'

35.00'

73.90'


17.50'

35.00'

17.50'

73.85'

35.12'

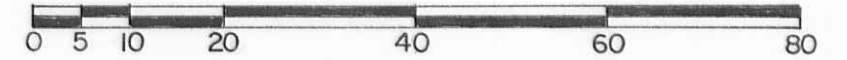

Scale: 1" = 20'

SYMBOLS:

- - Magnetic P. K. Nails Set.
- - 5/8" Rebar Fd.
- - 5/8" x 30" Rebars Set. (Capped).
- ◎ - 3/4" Iron Pipe Fd.

REFERENCE:
CHIPPEWA PARK NO. 3.
Plat Cab. A, Slide 235.

Lot No. 2326 Survey
Chippewa Park No. 3, Stokes Township,
Logan County, Ohio.

SCALE: 1" = 20'

APPROVED BY:

DRAWN BY DEG

DATE: 9-28-2002

REVISED

Daniel E. Gilbert

Daniel E. Gilbert, P.S.
Reg. Sur. No. 5402

DRAWING NUMBER
2002-024

INDEXED ON MAP
9102

S-409

