


Robert E. Skidmore
 O. R. No. 465 P 500 (9-12-2000)
 32-097-00-00-012.001
 42.580 Acres

Total Area - 66.330 Acres

Harley F. Skidmore et ux
 D. Vol. No. 361 P 526 (12-15-1975)
 32-098-00-00-002.000
 (97.60 Acres)

Total Area - 139.619 Acres

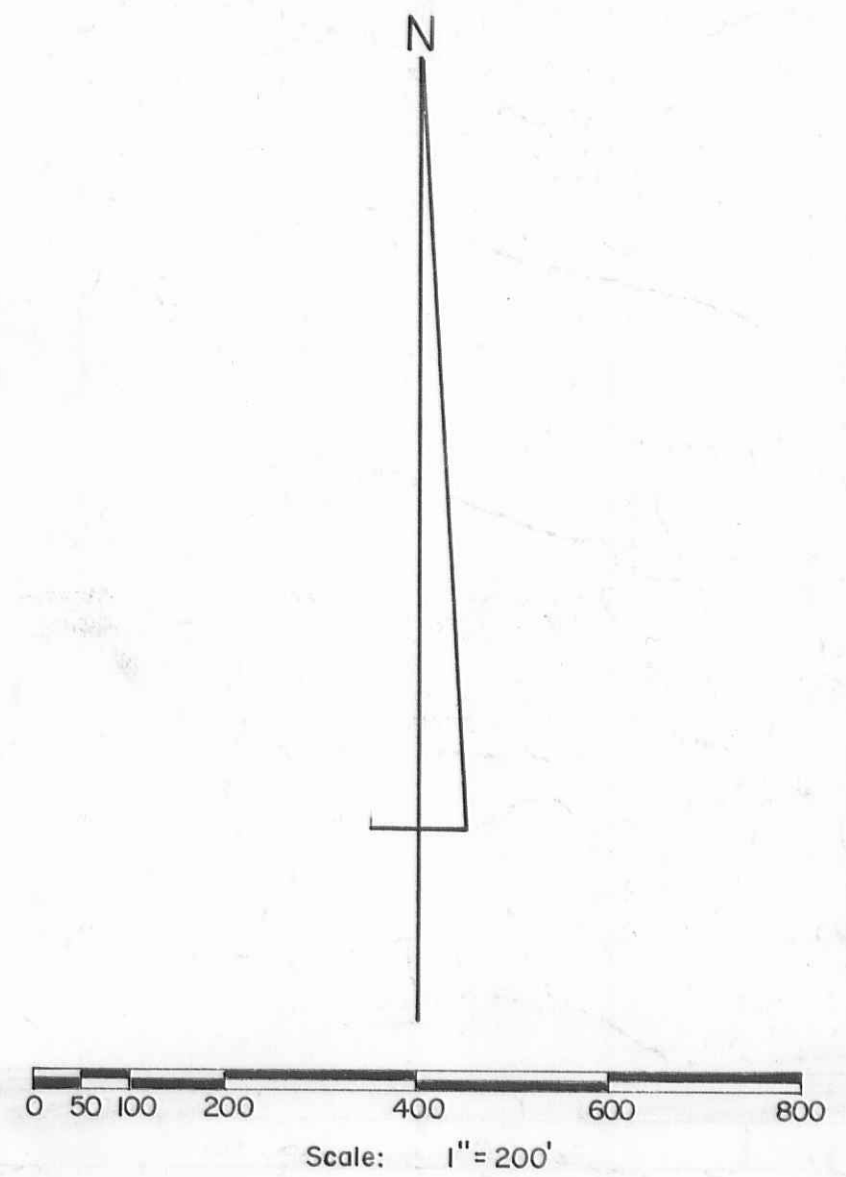

- SYMBOLS:
- - R. R. Spike Fd.
 - - R. R. Spike Set.
 - - 5/8" x 30" Rebars Set.

SKIDMORE SURVEY V.M.S. No.s 4995 & 5092, Perry Township, Logan County, Ohio.		
SCALE: 1" = 200' DATE: 3-17-2003	APPROVED BY:	DRAWN BY: DEG REVISED:
<i>Daniel E. Gilbert</i> Daniel E. Gilbert, P.S. Reg. Sur. No. 5402		DRAWING NUMBER: 2003-002

INDEXED ON MAP
 99
 S-419