

Warren E. Taylor
 O. R. No. 259 P.248 (6-10-1995)
 18-121-00-00-040.000
 109.210 Acres
 Part of 64.60 Acres
 Parcel I


Liberty Hills Golf Corp.
 O. R. No. 274 P. 713 (12-8-1995)
 18-121-00-00-035.000
 Parcel II
 64.60 Acres

81,286.155^{sq ft}
 or
 1.866 Acres

Section No. 31 T.4 R.14
 Section No. 36 T.5 R.13
 T. R. No. 190

David R. Miller et ux
 D. Vol. No. 369 P. 850 (4-15-1977)
 18-121-00-00-055.000
 Original 21.940 Acres
 8.956 Acres


Liberty Hills Golf Corp.
 O. R. No. 274 P. 713 (12-8-1995)
 18-121-00-00-057.000
 Parcel I - Tract One
 Original 38.45 Acres
 36.33 Acres

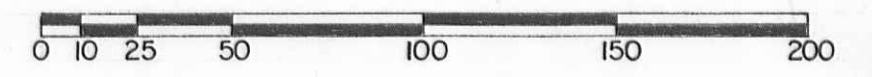

Scale: 1" = 50'

SYMBOLS:

- - 5/8" x 30" Rebars Set.
- - R. R. Tie Corner Post Fd.

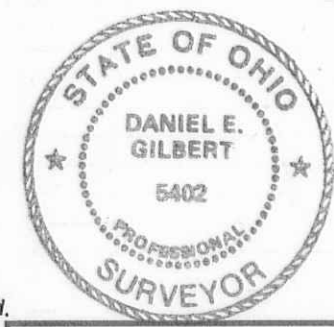

Warren E. Taylor Survey - Part of Southwest Quarter of
 Section No. 31, T.4, R.14 B.M.R.S.
 Liberty Township, Logan County, Ohio.

SCALE: 1" = 50'	APPROVED BY:	DRAWN BY: DEG
DATE: 5-29-2002		REVISED:

Daniel E. Gilbert
 Daniel E. Gilbert, P.S.
 Reg. Sur. No. 5402

DRAWING NUMBER
 2002 - 008

INDEXED ON MAP
 9410

S-421