


Indian Lake




MAUGER AVE. - 35'

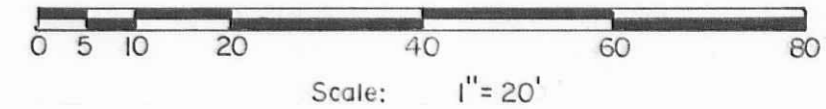

Reference:  
Orchard Island Plat,  
Plat Cab. A Slide 219 (10-12-1910).

SYMBOLS:  
● - 5/8" Rebars Fd.  
○ - 5/8" x 30" Rebar Set. (Capped).

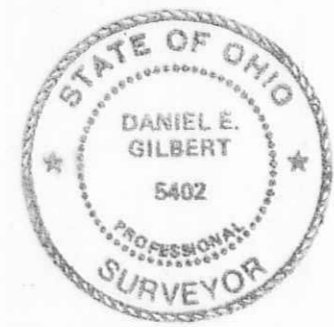

Survey of Lots No. 82 & 83 Pt. and extension thereto,  
Orchard Island Plat, Section No. 36, T.6S., R.8E.,  
Washington Township, Logan County, Ohio.

|   |              |                            |
|---|--------------|----------------------------|
| SCALE: 1" = 20'   | APPROVED BY: | DRAWN BY DEG               |
| DATE: 8-20-2001   |              | REVISED                    |
| <i>Daniel E. Gilbert</i><br>Daniel E. Gilbert, P.S.<br>Reg. Sur. No. 5402 |              | DRAWING NUMBER<br>2001-025 |

INDEXED ON MAP  
8783  
S-440