

Robert Dean Karg et ux  
 O. R. No. 7 P. 579 (9-3-1985)  
 15-078-00-00-024.001

1.594 Acres

Robert Dean Karg  
 O. R. No. 496 P. 946 (5-3-2001)  
 O. R. No. 498 P. 201 (5-3-2001)  
 15-078-00-00-024.002

9.948 Acres  
 - 0.111 Acres  
 9.837 Acres

Stephen Greg Dick  
 O. R. No. 498 P. 329 (5-7-2001)  
 15-078-00-00-024.000


1.338 Acres  
 0.035 Acres  
 1.303 Acres

Roy F. Smith, Trustee  
 O. R. No. 415 P. 650 (6-23-1999)  
 15-078-00-00-025.000

Koo H. Moon et ux  
 D. Vol. No. 352 P. 766 (5-10-1974)  
 15-078-00-00-027.000  
 Original 15.940 Acres

1.250 Acres

U.S.R. No. 68  
 See Plan L-18

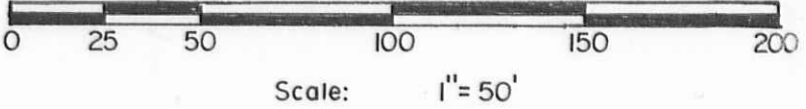

- SYMBOLS:
- - P. K. Nail Set.
  - - P. K. Nails Fd.
  - - 5/8" x 30" Rebars Fd.
  - - 5/8" x 30" Rebars Set.
  - ⊗ - 3/4" Iron Pipe Fd.
  - ⊙ - 8" Round Wood Corner Post Fd.

Karg - Dick Survey  
 V.M.S. No. 3317, Lake Township,  
 Logan County, Ohio.

SCALE: 1" = 50'	APPROVED BY:	DRAWN BY DEG
DATE: 6-14-2001		REVISED

*Daniel E. Gilbert*  
 Daniel E. Gilbert, P.S.  
 Reg. Sur. No. 5402

DRAWING NUMBER  
 2001-018

INDEXED ON MAP  
 7368

S-445