


Area in Lots:
 Lot No. 744 pt. - 1,368.161^{sq} ft. or 0.031 Acres.
 Lot No. 745 - 3,150.845^{sq} ft. or 0.073 Acres.
 Lot No. 746 pt. - 1,587.024^{sq} ft. or 0.036 Acres.
 Total - 6,106.030^{sq} ft. or 0.140 Acres.

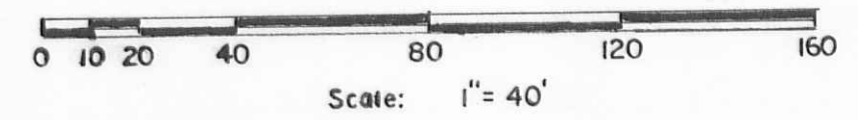

- SYMBOLS:
- ⊙ - 3/4" Round Iron Bar Fd.
 - - 3/4" Iron Pipe Fd.
 - - P. K. Nails Set.
 - ⊙ - 5/8" Rebar Fd.
 - - 5/8" x 30" Rebars Set.

Survey of Lots No. 744 Pt., 745 and 746 Pt.
 Village of Russells Point, Washington Township,
 Logan County, Ohio.

SCALE: 1" = 40'	APPROVED BY:	DRAWN BY: DEG
DATE: 3-22-2000		REVISED:
 Daniel E. Gilbert, P.S. Reg. Sur. No. 5402		DRAWING NUMBER: 2000-015

Reference:
 Nichelsons 1st Addition.
 March 22, 1925
 Plat Cab. A, Slides 228-229.

INDEXED ON MAP
 4016

S-472