

Douglas S. Upton
O. R. No. 329 P. 88 (7-1-1997)
27-116-00-00-053.000
52.590 Acres

Anthony Lee Upton
O. R. No. 269 P. 633 (9-27-1995)
25-116-00-00-051.000
Total - 152.470 Acres

Tract I
Original - 10.873 Acres

1,067,810.685
or
24.513 Acres
473,460,945^{sq}
or
10.869 Acres

408,446.260^{sq}
or
9.377 Acres

Tract II
Original - 50.00 Acres
25-116-00-00-062.000
(38.871 Acres)


1,770,466.000^{sq}
or
40.644 Acres

594,349.740^{sq}
or
13.644 Acres
Tract III
Original - 22.00 Acres

Charles E. Kindie, Jr. et ux
O. R. No. 429 P. 745 (10-13-1999)
25-116-00-00-062.001
9.599 Acres
Total - 10.378 Acres

1,741,983.379^{sq}
or
39.990 Acres

Ronald G. Helman et al
O. R. No. 336 P. 305 (9-14-1997)
25-116-00-00-053.000
72.020 Acres

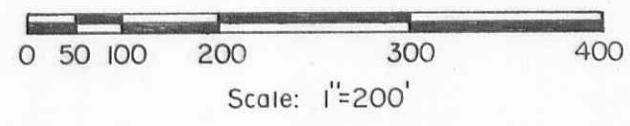

- SYMBOLS:
- - P, K. Nail Fd.
 - ⊙ - 1" Round Iron Bar Fd.
 - - R. R. Spikes Fd.
 - ⊙ - R. R. Spike Set.
 - ⊕ - 5/8 x 30" Rebars Set.
 - ⊗ - 5/8 x 30" Rebars Fd.



Leonard Cook Surveys - Section No. 23, T.3, R.13, BMRS.
Village of Quincy, Miami Township,
Logan County, Ohio.

SCALE: 1" = 200' APPROVED BY: [Signature]
DATE: 4-29-2000 DRAWN BY: DEG

[Signature]
Daniel E. Gilbert, P.S.
Reg. Sur. No. 5402

DRAWING NUMBER
2000-010

INDEXED ON MAP
92.78

5-477