

Leonard Cook et al
O. R. No. 398 P. 883-886 (12-28-1998)

Tract No. III
Original 22.00 Acres

Tract No. II
Original 50.00 Acres


27-116-00-00-061.000
35.403 Acres

25-116-00-00-062.000
48.470 Acres


Quincy

452,066.440^{sq ft}
or
10.378 Acres

418,133.915^{sq ft}
or
9.599 Acres

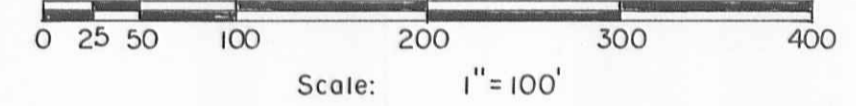

SYMBOLS:
● - R. R. Spikes Fd.
○ - R. R. Spikes Set.
✕ - 5/8" x 30" Rebars Set.

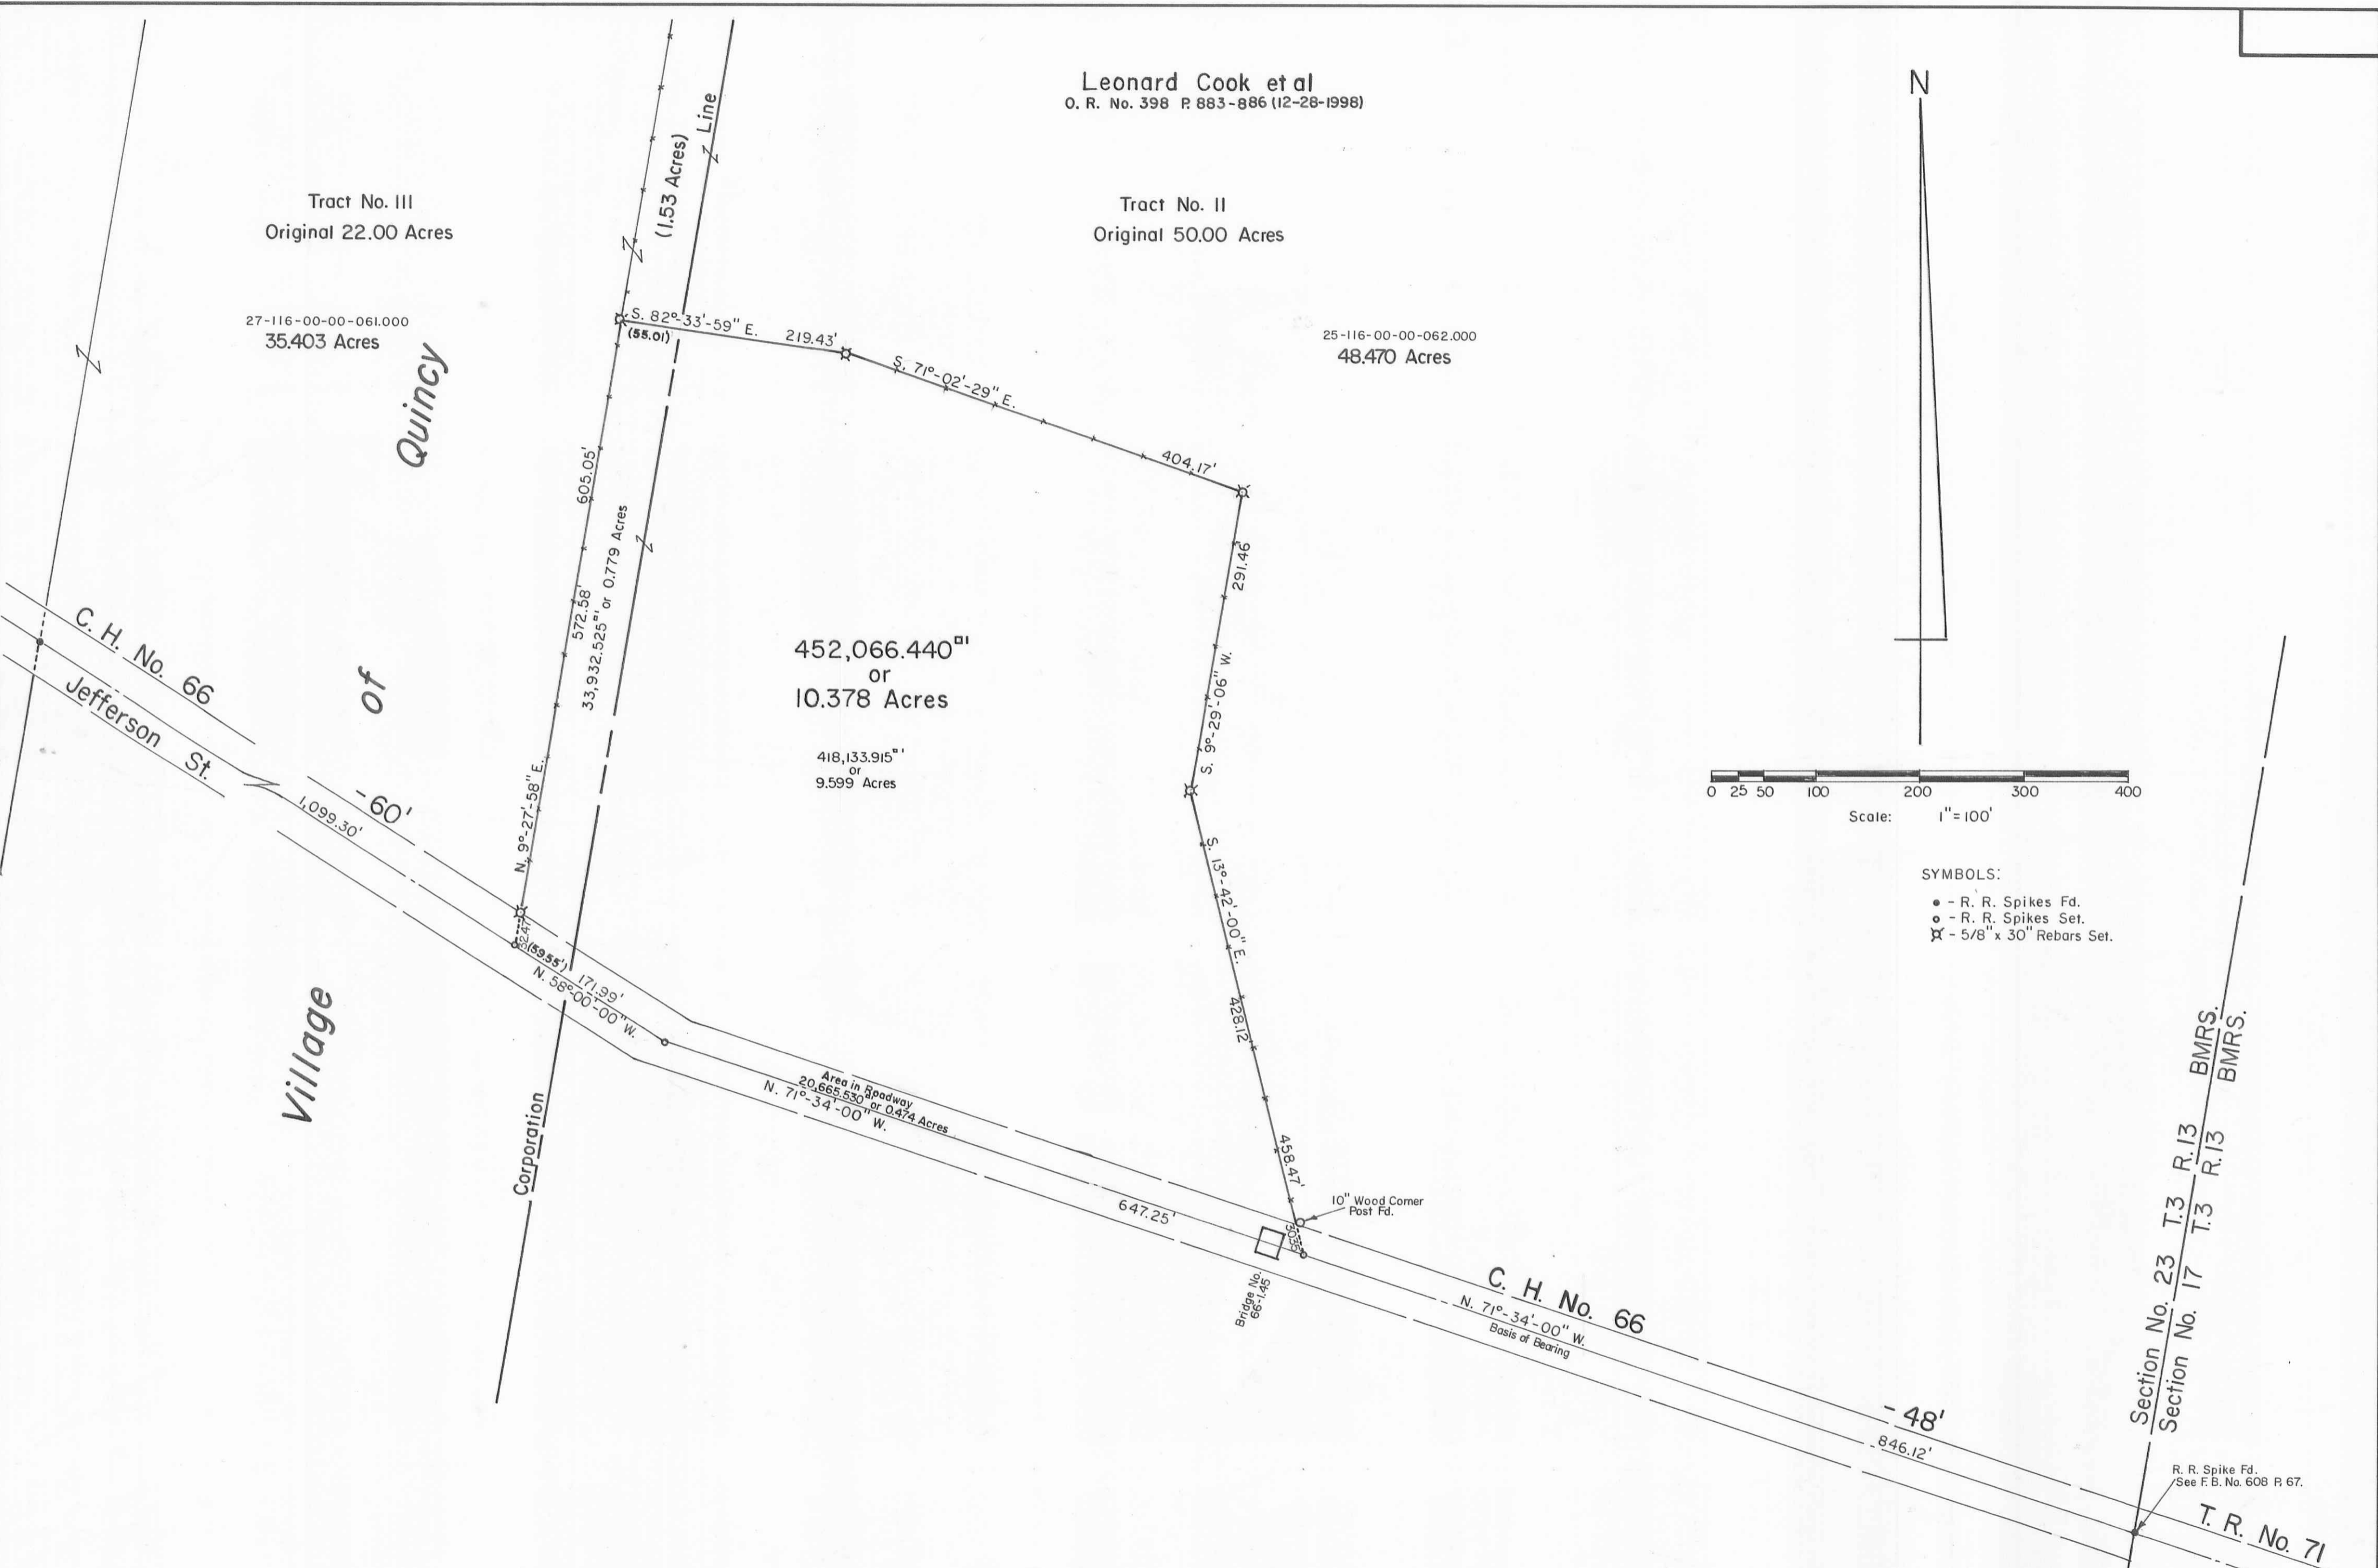

Village

Corporation

Area in Roadway
20,665.530^{sq ft} or 0.474 Acres
N. 71°-34'-00" W.

10" Wood Corner Post Fd.

C. H. No. 66
N. 71°-34'-00" W.
Basis of Bearing

Section No. 23 T.3 R.13 BMRS.
Section No. 17 T.3 R.13 BMRS.

R. R. Spike Fd.
See F.B. No. 608 P. 67.

T. R. No. 71



Leonard Cook Survey - Section No. 23, T.3, R.13, BMRS. Village of Quincy, Miami Township, Logan County, Ohio.		
SCALE: 1" = 100'	APPROVED BY	DRAWN BY DEG
DATE: 9-28-1999		
Daniel E. Gilbert, P.S. Daniel E. Gilbert, P.S. Reg. Sur. No. 5402		DRAWING NUMBER 099-036

INDEXED ON MAP
9278

S-478