

Ronald L. Mouser et ux  
Deed Volume No. 387 P. 601-602 (4-17-1980)  
05-026-00-00-04.000

Original 19.00 Acres

(9.623 Acres)

Original 13.75 Acres

Original 10.00 Acres

C. H. No. 40

C.S.X. RR.  
Formerly ConRail  
N. 67°-13'-00" E.

STEWART

T. R. No. 115

- 60'

- 50'

DITCH

V. M. S. No. 9978

V. M. S. No. 10837

F. B. No. 582 P. 57

Bridge No. 40-315

Stone in Monument Box Fd.  
V. M. S. Corners

VI 90,215.775<sup>sq</sup> ft  
or  
2.071 Acres


V 98,632.340<sup>sq</sup> ft  
or  
2.264 Acres

IV 91,740.695<sup>sq</sup> ft  
or  
2.106 Acres

III 89,329.780<sup>sq</sup> ft  
or  
2.051 Acres

II 88,021.535<sup>sq</sup> ft or 2.021 Acres  
57,902.657<sup>sq</sup> ft or 1.330 Acres

I 87,602.595<sup>sq</sup> ft  
or  
2.011 Acres

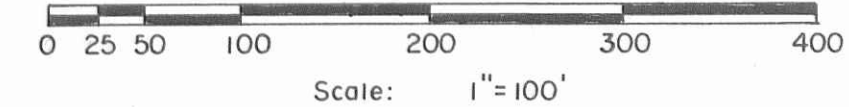

SYMBOLS:  
● - R. R. Spikes Set.  
○ - 5/8" x 30" Rebars Set. (Capped).



Ronald L. Mouser Surveys V. M. S. No. 9978, Bokescreek Township, Logan County, Ohio.		
SCALE: 1" = 100'	APPROVED BY	DRAWN BY DEG
DATE: 9-16-1999		
 Daniel E. Gilbert, P.S. Reg. Sur. No. 5402		DRAWING NUMBER 099-033

INDEXED ON MAP  
7793

S-490