

MAPLE LANE

- 40'

INDIAN LAKE

Lot No. 2
Lot No. 3

4

Donald R. William, Sr. et al
O. R. No. 395 P. 124 (12-1-1997)
36-019-06-05-005.000

5
2,875.000^{sq ft}
or
0.066 Acres

2,300.860^{sq ft}
or
0.053 Acres

6
2,641.915^{sq ft}
or
0.061 Acres

R/W Curve Data
Δ = 9°-57'-45" Rt.
R = 316.84'
T = 27.53'
Ch. = 55.00'

7

Point in Water

Point in Water

Lot No. III
Lot No. II2

45.00'

100.00'

N. 8°-27'-30" W.
Basis of Bearing

N. 81°-27'-30" E.
60.00'

N. 81°-27'-30" E.
55.00'

Chord
N. 13°-26'-22.5" W.
Arc - 55.09'

79.28'
19.28'

N. 2°-49'-50" W.
Original


N. 7°-14'-42" W.
Lot

46.23'
Line

S. 10°-13'-43" E.
Concrete
Seawall

under
construction
91.37'

28.45'
78.45'

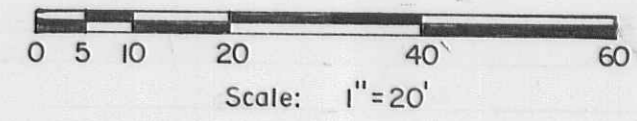

- SYMBOLS:
- - 5/8" Rebars Fd.
 - - 5/8" x 30" Rebars Set.
 - ⊙ - 1 1/4" Iron Pipe Fd.

Total Tract - 7,817.775^{sq ft} or 0.180 Acres.
Williams Survey-Lots No. 5-6 and Extension Thereto,
Fernwood Subdivision No. I-Long Island, V. M. S. No. 13393,
Richland Township, Logan County, Ohio.

SCALE: 1" = 20'	APPROVED BY:	DRAWN BY DEG
DATE: 12-8-1997		REVISED

Daniel E. Gilbert
Daniel E. Gilbert, P.S.
Reg. Sur. No. 5402

DRAWING NUMBER
097-046



Reference:
Fernwood Subdivision No. I (7-11-1923)
Plat Cab. A Slide 179.

INDEXED ON MAP
5411

S-509