



S. R. No. 117

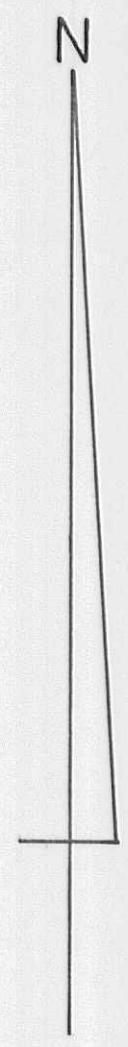

Scale: 1" = 40'

References:
 North Fork Subdivision No. 2.
 Plat Cabinet A Slide 519 (8-22-1969).
 Thomas R. Cooney, III
 O. R. No. 124 P. 301 (1-15-1991).

Symbols:
 ○ - 1" Round Iron Bars Fd.
 ● - 5/8" x 30" Rebars Set.

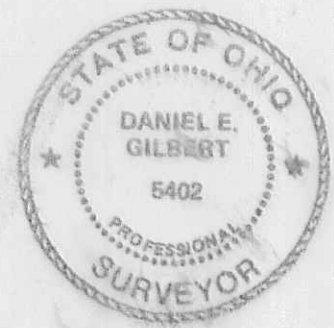

Survey of Lot No. 29 and 28 Pt., V.M.S. No. 10503,
 North Fork Subdivision No. 2,
 Richland Township, Logan County, Ohio.

SCALE: 1" = 40'	APPROVED BY:	DRAWN BY DEG
DATE: 2-2-1998		REVISED
<i>Daniel E. Gilbert</i> Daniel E. Gilbert, P.S. Reg. Sur. No. 5402		DRAWING NUMBER 098-004

INDEXED ON MAP
3934

S-511