

Sta. No. 82+49.50  
Pointed Stone Fd.  
10" Deep  
Placed R. R. Spike  
over Stone.  
F. B. No. 519 P. 64

T. R. No. 188

Set 5/8" x 30" Rebar  
For Reference.


**Kenneth Harr et al**  
O. R. No. 267 P. 628 (9-18-1995)  
18-121-00-00-108.000

**Tract No. I**  
Original Acreage-57.640 Acres  
42.070 Acreage  
- 1.759 Acreage  
40.311 Acreage

76,620.330<sup>sq ft</sup>  
or  
1.759 Acres

**Bruce E. Ludwig et al**  
O. R. No. 227 P. 925 (5-21-1994)  
18-121-00-00-116.000  
2.570 Acres

**David Max Hartzler et ux**  
Vol. No. 345 P. 216 (2-9-1973)  
18-121-00-00-115.000  
87.600 Acres

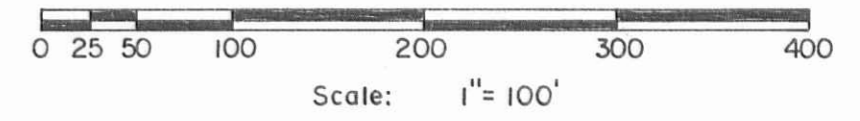

- SYMBOLS:
- - R. R. Spikes Set.
  - - 5/8" Rebar Fd.
  - - 5/8" x 30" Rebars Set.
  - - Wood Corner Posts Fd.



KENNETH HARR SURVEY		
Section No. 36 Town 5 Range 13 B.M.R.S.		
Liberty Township, Logan County, Ohio.		
SCALE: 1" = 100'	APPROVED BY:	DRAWN BY DEG
DATE: 4-20-1998		REVISED
<i>Daniel E. Gilbert</i>		
Daniel E. Gilbert, P.S. Reg. Sur. No. 5402		
DRAWING NUMBER		098-009

INDEXED ON MAP  
2922

S-525