



Clarence L. Means et ux
 D. Vol. No. 322 P 870 (12-20-1967)
 25-117-00-00-028.000

39.460 Acres
 - 1.001 Acres
 38.459 Acres

43,601.825^{sq} ft
 or
 1.001 Acres

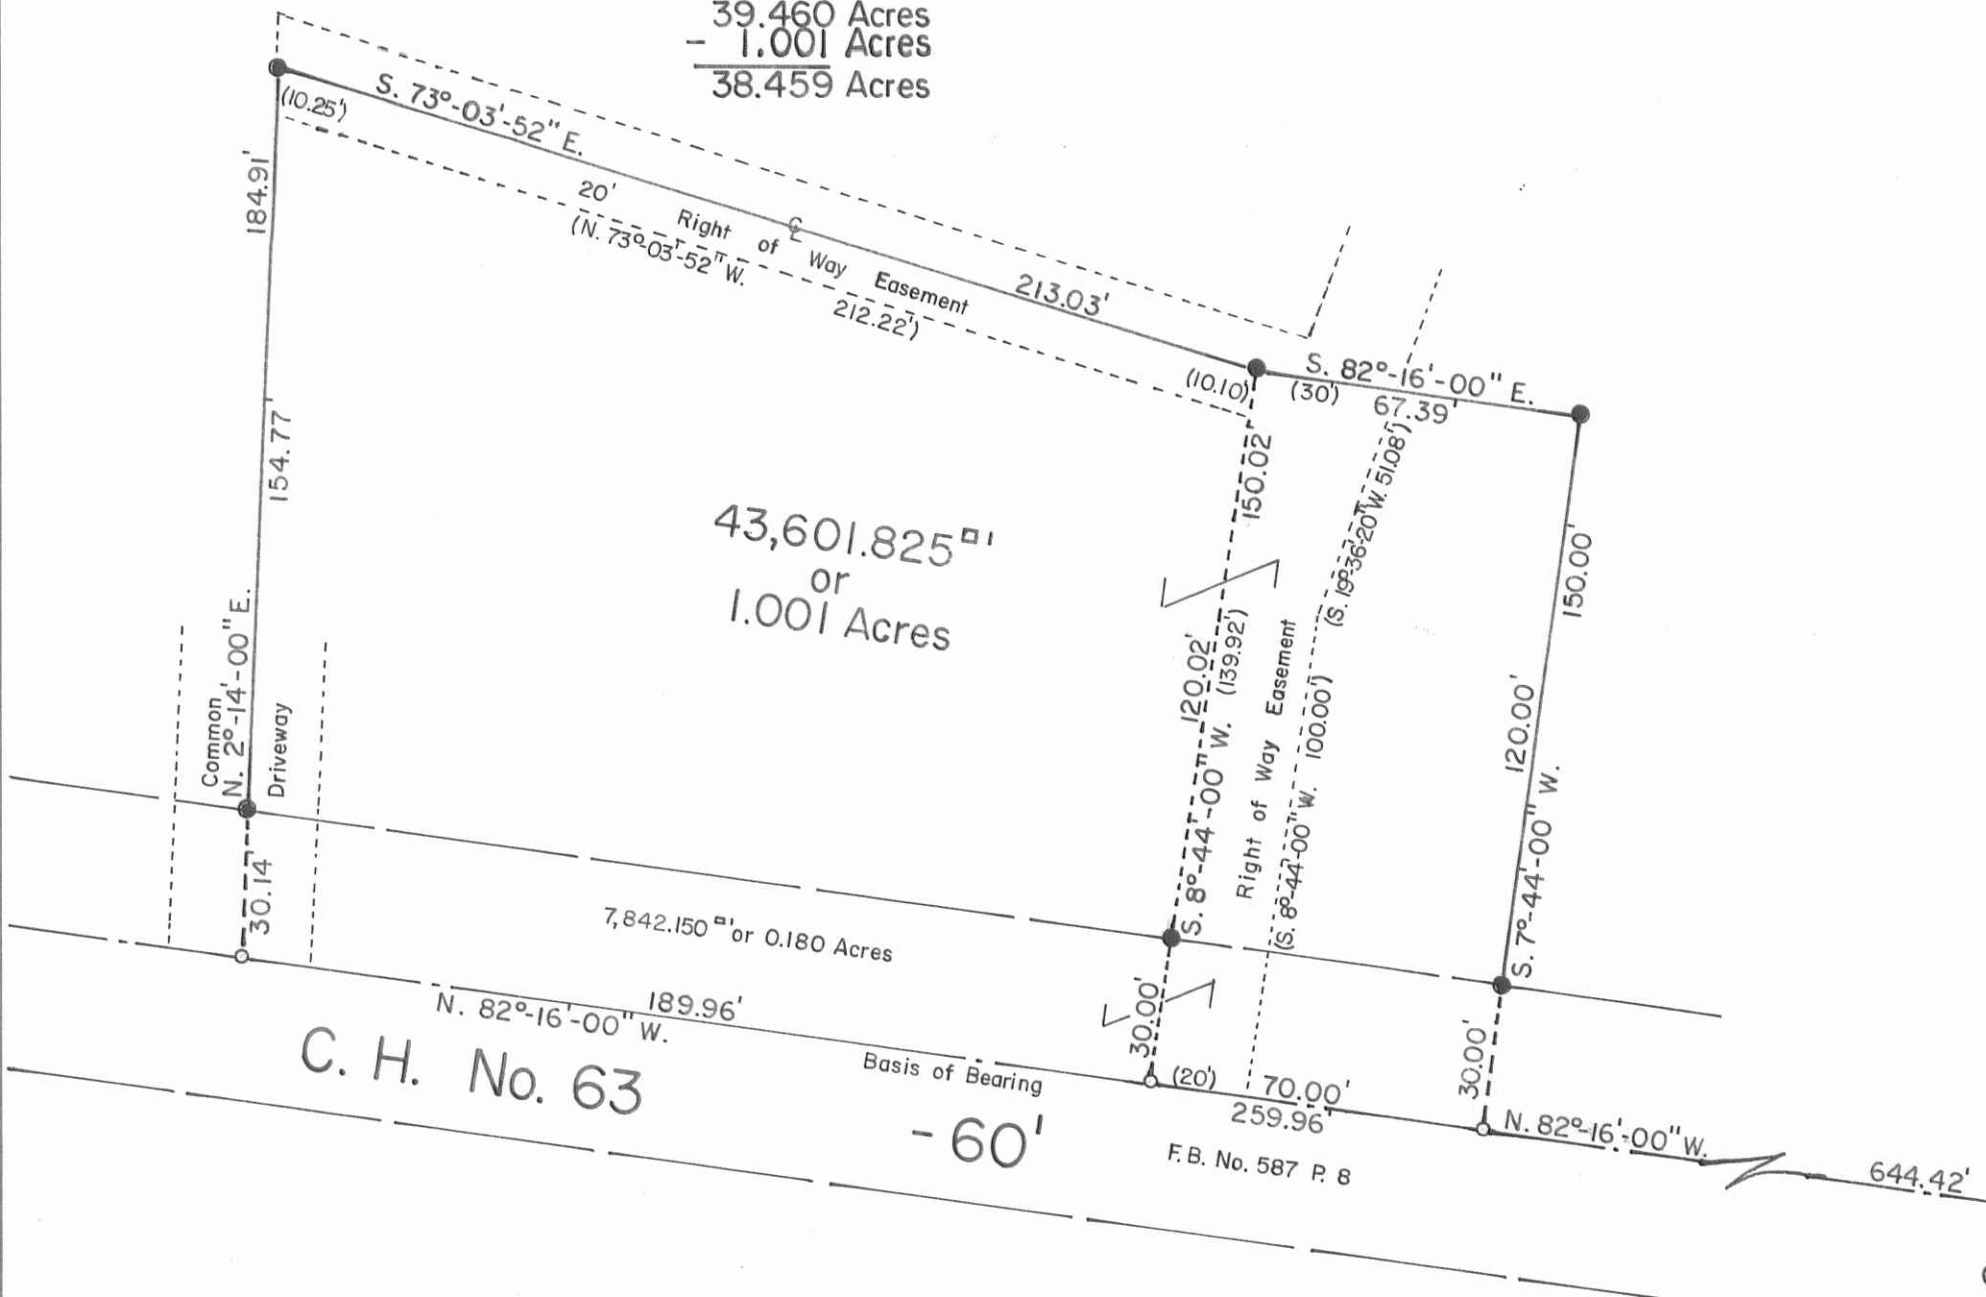

N

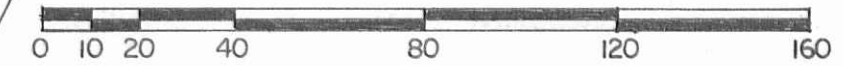

Scale: 1" = 40'

SYMBOLS:

- ⊗ - 5/8" Rebar Fd.
- - R. R. Spikes Set.
- - 5/8" x 30" Rebars Set.


C. H. No. 63

Basis of Bearing
 - 60'

F.B. No. 587 P. 8

C. H. No. 64
 C. H. No. 63

5/8" Rebar Fd.
 F.B. No. 587 P. 43
 Sta. No. 27+19.90

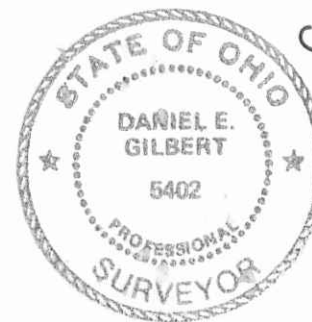

MEANS To GOINGS SURVEY
 Section No. 12, Town 3, Range 13 BMRS.
 Miami Township, Logan County, Ohio.

SCALE: 1" = 40'	APPROVED BY:	DRAWN BY DEG
DATE: 5-26-1998		REVISED

Daniel E. Gilbert
 Daniel E. Gilbert, P.S.
 Reg. Sur. No. 5402

DRAWING NUMBER
 098-012

INDEXED ON MAP
 4148

S-527