



Wanda S. Shumaker, Trustee  
 O. R. No. 267 P 86 (8-8-1995)  
 19-135-00-00-082.000

Original - 49.000 Acres  
 43.206 Acres

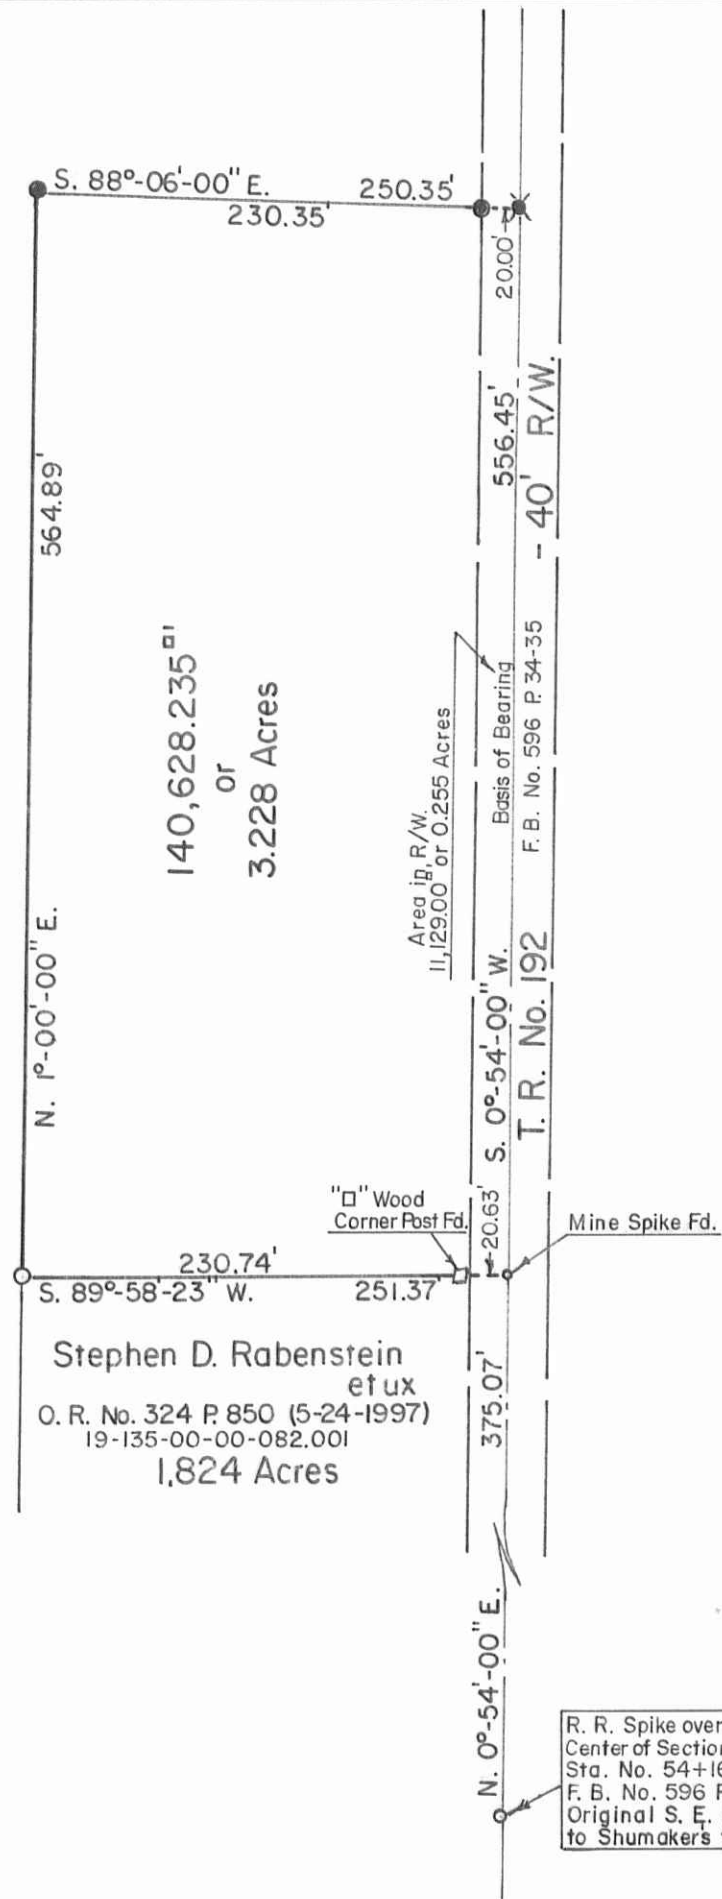

Stephen D. Rabenstein  
 et ux  
 O. R. No. 324 P. 850 (5-24-1997)  
 19-135-00-00-082.001  
 1,824 Acres

R. R. Spike over Stone Fd.  
 Center of Section No. 34  
 Sta. No. 54+16.00  
 F. B. No. 596 P. 34  
 Original S. E. Corner  
 to Shumakers tract

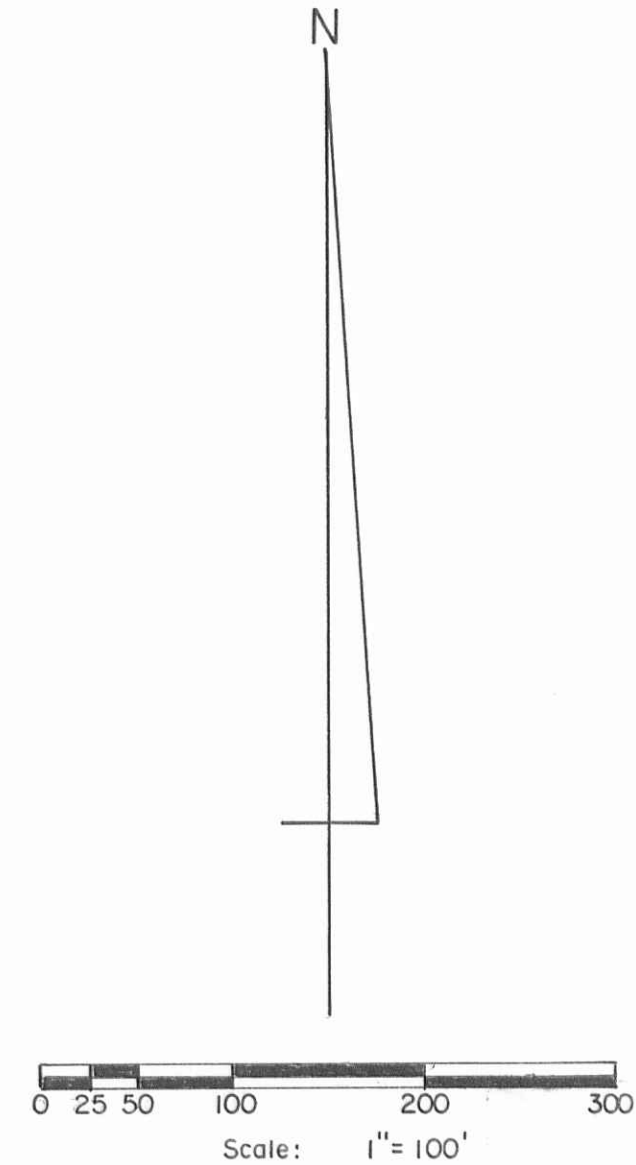

SYMBOLS:

- ✕ - R. R. Spike Set.
- - 5/8" Rebar Fd.
- - 5/8" x 30" Rebars Set.

Shumaker Survey Section No. 34 Town 5 Range 13 B.M.R.S. Liberty Township, Logan County, Ohio.		
SCALE: 1" = 100' DATE: 8-28-1997	APPROVED BY: _____ _____ Daniel E. Gilbert, P.S. Reg. Sur. No. 5402	DRAWN BY: DEG REVISION: _____ DRAWING NUMBER: 097-025

INDEXED ON MAP  
 7722

S-541