

Charles A. Bennett et ux
 O.R. No. 79 P 558 (2-10-1989)
 23-035-00-00-028.001
 Original 85.255 Acres
 Part 44.963 Acres

Glen J. Parmer et ux
 O.R. No. 277 P 442 (1-10-1996)
 23-035-00-00-028.007
 9.023 Acres
 See: 095-002

Ruth Anne Shroyer et al
 O.R. No. 86 P 54 (5-25-1989)
 34-035-00-00-029.000
 Original 155.10 Acres
 255.10 Acres

573,531.105^{sq ft}
 or
 13.166 Acres

Tract No. I
 6.770 Acres
 See: 096-002

Brent A. Young et ux
 O.R. No. 298 P 508 (8-19-1996)
 23-035-00-00-028.008

Tract No. II
 7.595 Acres
 See: 096-002
 Brent A. Young et ux
 O.R. No. 298 P 508 (8-19-1996)
 23-035-00-00-028.009

Timothy R. Savely et al
 O.R. No. 249 P 813 (1-30-1995)
 23-035-00-00-028.006
 5.893 Acres
 See: 094-071

Charles A. Bennett et ux
 O.R. No. 79 P 558 (2-10-1989)
 23-035-00-00-028.001
 Original 85.255 Acres
 Part 44.963 Acres

CHARLES A. BENNETT SURVEY
 V. M. S. No. 9929, McARTHUR TOWNSHIP,
 LOGAN COUNTY, OHIO.


SCALE: 1" = 100' APPROVED BY: DANIEL E. GILBERT
 DATE: 12-31-1996 DRAWN BY: DEG

Daniel E. Gilbert
 Daniel E. Gilbert, P.S.
 Reg. Sur. No. 5402

DRAWING NUMBER
 096-056



SYMBOLS:
 ● - R. R. Spikes Fd.
 ○ - 5/8" x 30" Rebars Fd.
 ○ - 5/8" x 30" Rebar Set.

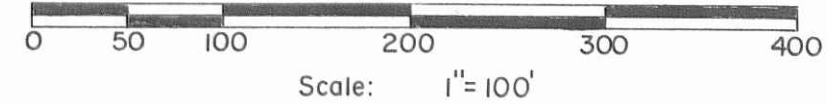

INDEXED ON MAP
 6172

S-542