

Buckeye - 50' Drive  
C. H. No. 286

6,280.200<sup>sq</sup> ft  
or  
0.144 Acres

Linda J. Buhrman  
O.R. No. 330 P. 807 (7-21-1987)  
43-018-16-03-017.000

Park Lot  
43-018-16-03-016.000

9

Beatrice L. Sanders, Trustee  
O.R. No. 239 P. 236 (9-10-1994)  
43-018-16-03-018.000

10


One Story  
Frame  
House

3,513.135<sup>sq</sup> ft  
or  
0.0807 Acres

Boatwell

LAKE

INDIAN

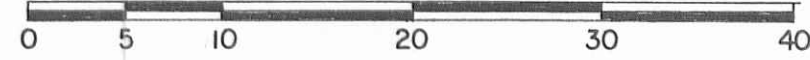

Scale: 1" = 10'

Reference:  
Seminole Island Subdivision A (8-28-1926)  
Plat Cabinet A Slide 233.

Symbols:  
● - 5/8" x 30" Rebars Fd.  
○ - 5/8" x 30" Rebar Set.



Lot No. 10 and Extension Thereto, V. M. S. No. 12276,  
Seminole Island Subdivision A, Seminole Island,  
Stokes Township, Logan County, Ohio.

SCALE: 1" = 10'	APPROVED BY	DRAWN BY DEG
DATE 7-25-1997		
<i>Daniel E. Gilbert</i> Daniel E. Gilbert, P.S. Reg. Sur. No. 5402		Revised: 3-20-2000 DEG. DRAWING NUMBER 097-026

DETAIL  
Scale: 1" = 5'

Chiseled "1" set in new concrete.  
P. K. Nail set in Wood Bumper

INDEXED ON MAP  
7128

S-560