



Indian Lake

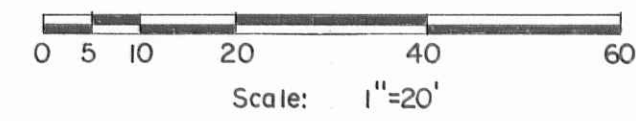

Reference:
Waterbury Summer Resort (8-12-1925)
Plat Cab. A Slide 223-225.

Symbols:
 ◎ - 3/4" Iron Pipe in Concrete Fd.
 ● - 5/8" x 30" Rebar Set.
 ✱ - R. R. Spike Set.

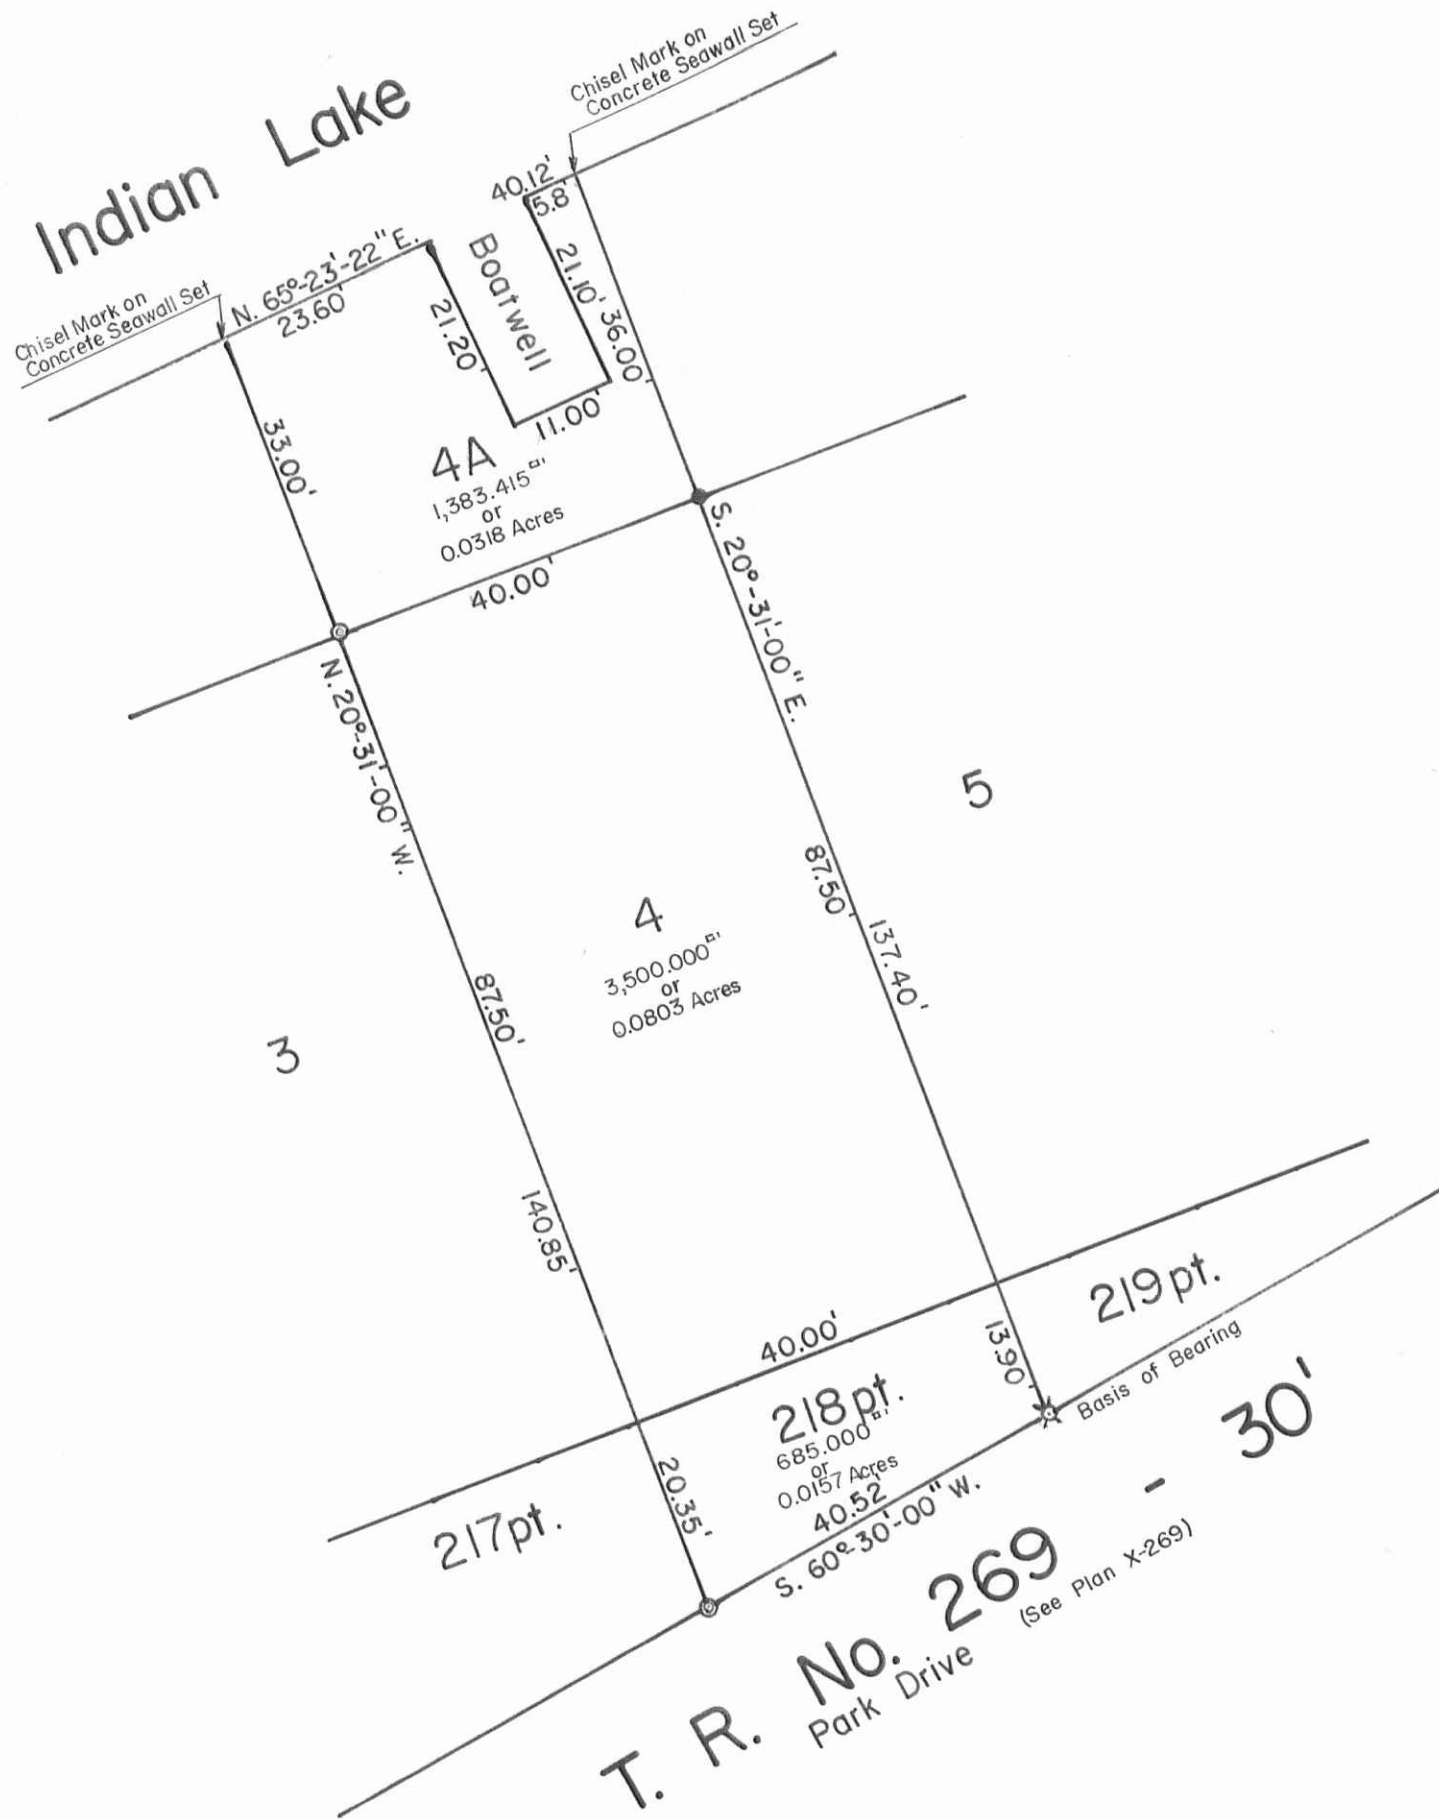

ReSurvey of Lots No. 4, 4A and 218Pt. Waterbury Summer Resort, V. M. S. No. 9925-9946-10121, Washington Township, Logan County, Ohio.		
SCALE: 1" = 20'	APPROVED BY:	DRAWN BY DEG
DATE: 7-16-1997		REVISED
 Daniel E. Gilbert, P.S. Reg. Sur. No. 5402		DRAWING NUMBER 097-022

INDEXED ON MAP
4670

S-561