



Robert C. May
Vol. No. 365 P. 755 (8-10-1976)
12-080-00-00-013.000

90.299 Acres

Robert C. May
O.R. No. 291 P. 185
(6-11-1996)
12-080-00-00-006.000

7.60 Acres

Original 45.85 Acre Tract
Original 97.61 Acre Tract

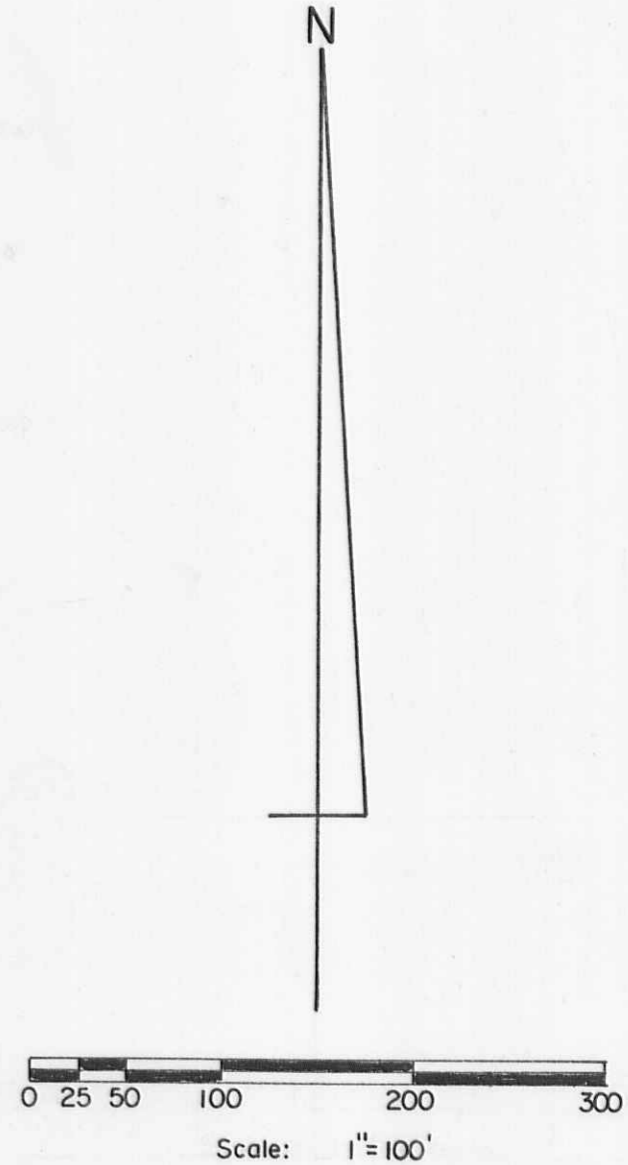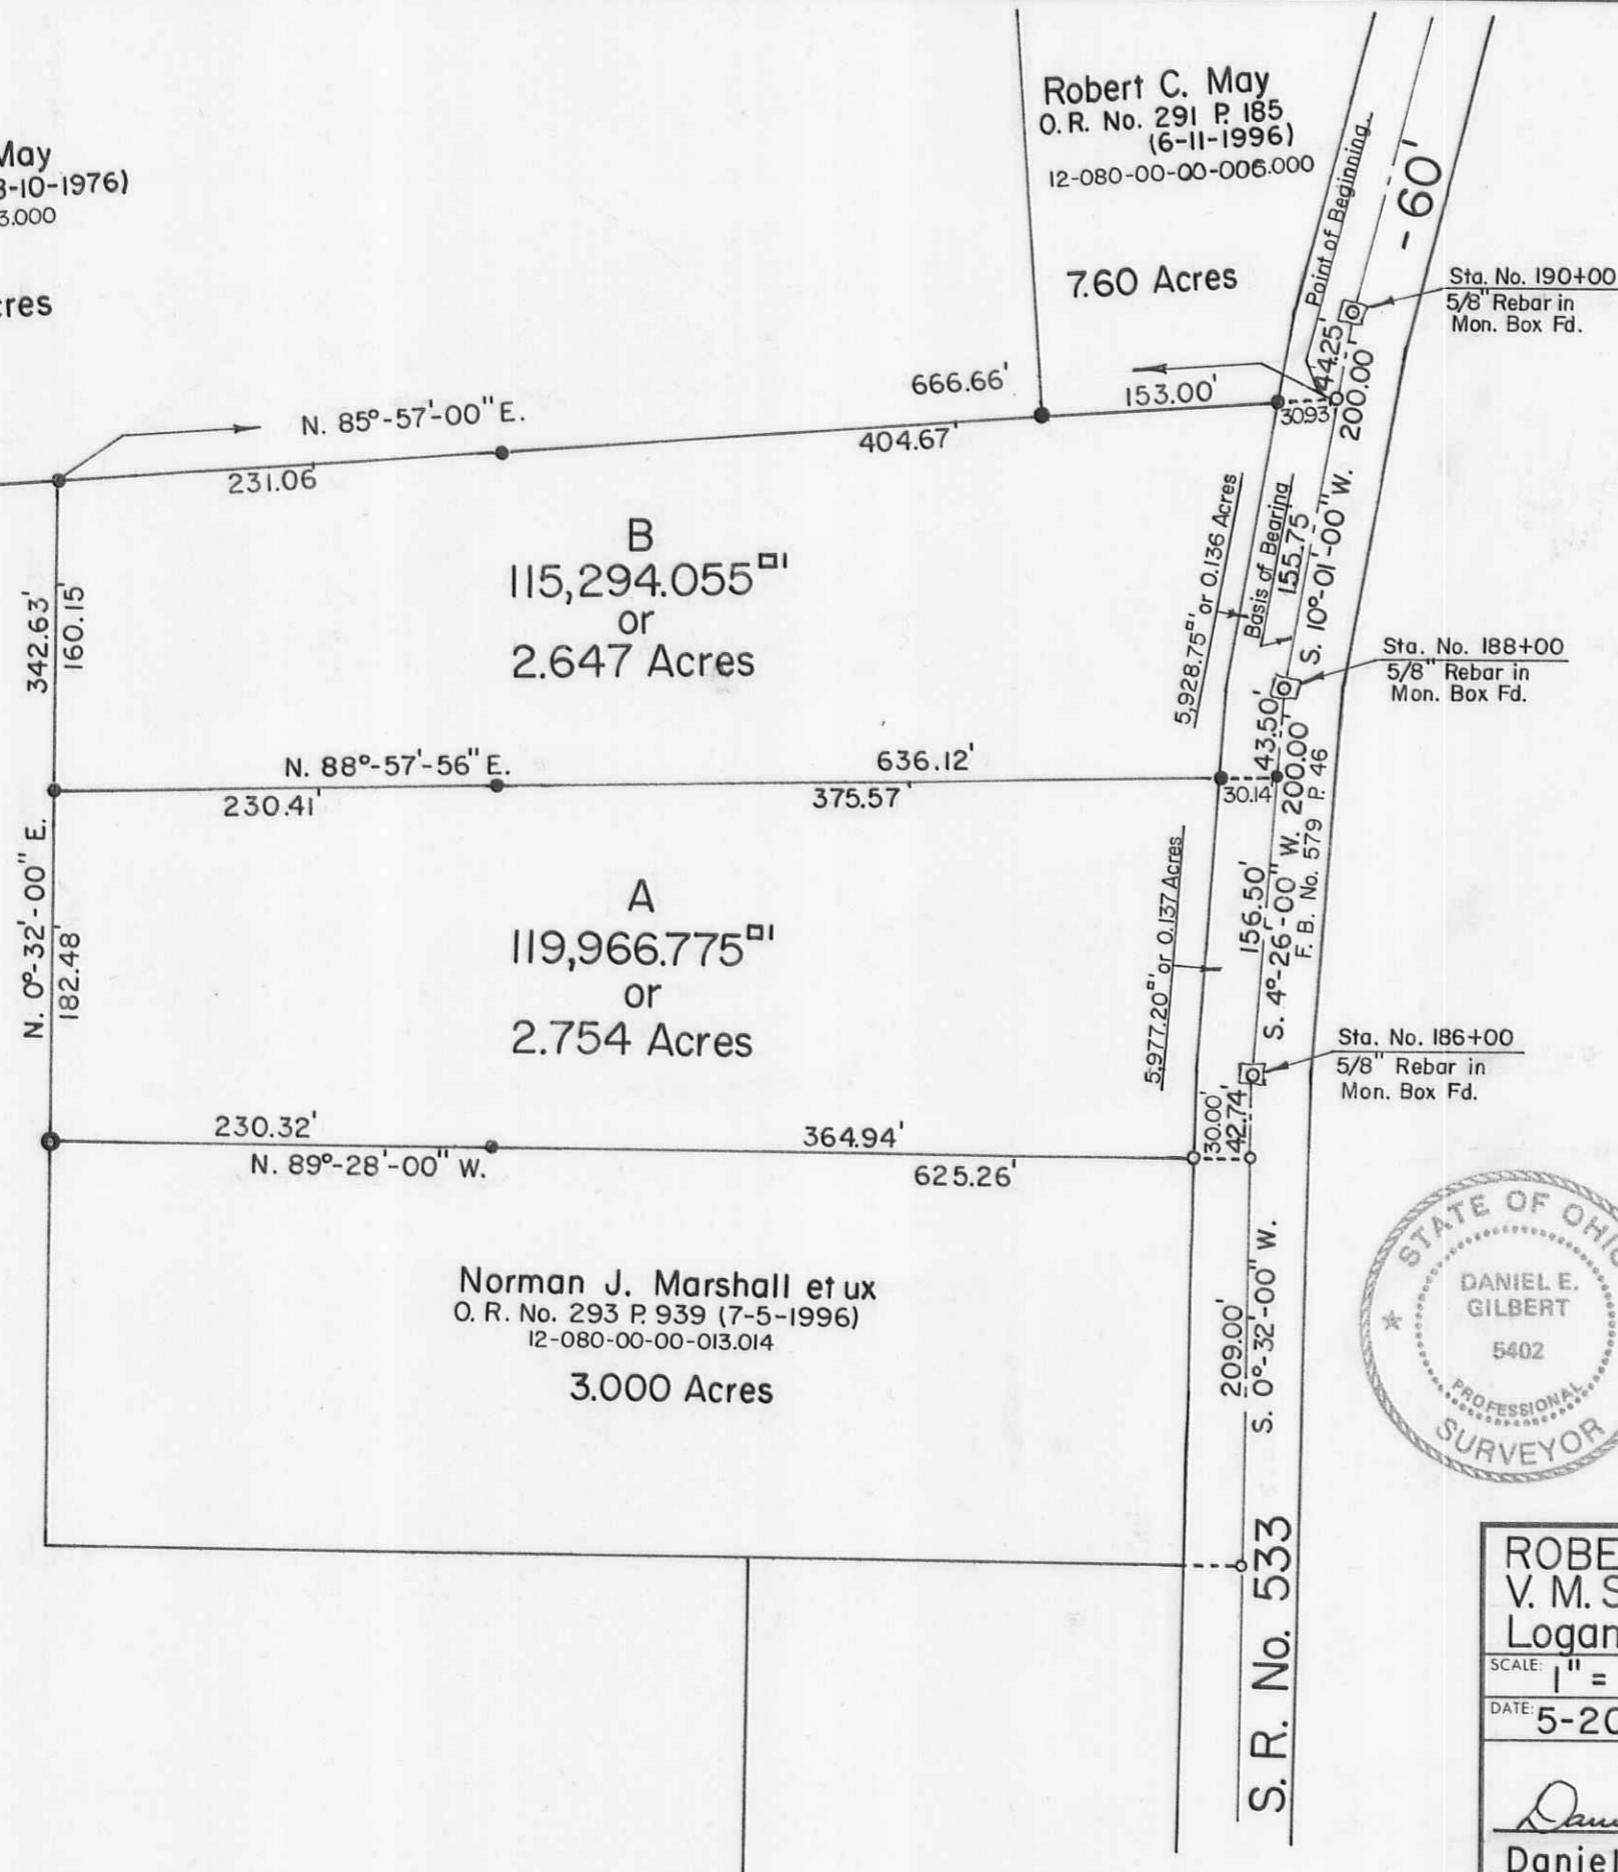

- Symbols:
- - R. R. Spikes Fd.
 - - R. R. Spike Set.
 - - 5/8" Rebars Fd.
 - - 5/8" x 30" Rebars Set.

ROBERT C. MAY SURVEY V. M. S. No. 3326, Jefferson Township, Logan County, Ohio.		
SCALE: 1" = 100' DATE: 5-20-1997	APPROVED BY:	DRAWN BY: DEG REVISED:
<i>Daniel E. Gilbert</i> Daniel E. Gilbert, P.S. Reg. Sur. No. 5402		DRAWING NUMBER: 097-006

S-575