
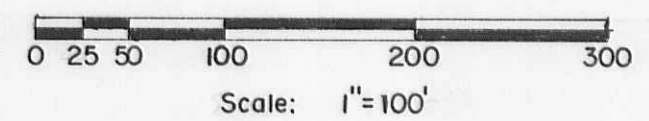


Robert C. May
 Deed Vol. No. 365 P. 755 (8-10-1976)
 Original 97.61 Acre Tract
 12-080-00-00-013.000

90.299 Acres

S. R. No. 533 - 60'

P. I., Sta. No. 174+00
 5/8" Rebar in
 Mon. Box Fd.

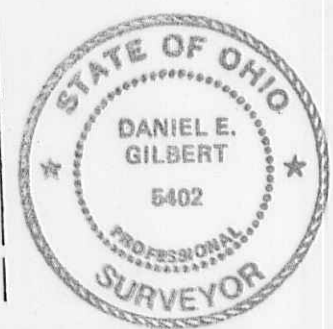

- SYMBOLS:**
- - R. R. Spikes Fd.
 - - R. R. Spike Set.
 - ⌘ - 1/2" Rebar Fd.
 - - 5/8" Rebars Fd.
 - - 5/8" x 30" Rebars Set.

Robert C. May Estate Survey to Terry M. Gill and to Malcolm W. May - V.M.S. No. 3326, Jefferson Township, Logan County, Ohio.

SCALE: 1" = 100'	APPROVED BY:	DRAWN BY: DEG
DATE: 6-9-1997		REVISED:
<i>Daniel E. Gilbert</i> Daniel E. Gilbert, P.S. Reg. Sur. No. 5402		DRAWING NUMBER: 097-020 A

S-570