

George W. Hartzell  
 Vol. No. 361 P. 937 (1-17-1976)  
 37-034-00-00-024.000

367.04 Acres



William L. Myers et al  
 O.R. No. 124 P. 214 (3-29-1991)  
 37-033-00-00-017.000

0.25 Acres

37-033-00-00-018.000  
 13,659.050<sup>sq</sup>  
 or  
 0.313 Acres

Jeffery H. Lacher et al  
 Vol. No. 395 P. 23 (1-23-1982)  
 37-033-00-00-019.000  
 0.50 Acres

S. R. No. 366  
 Plan L-II  
 (Basis of Bearing)

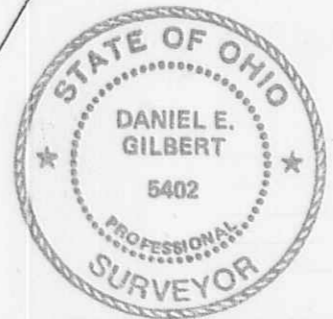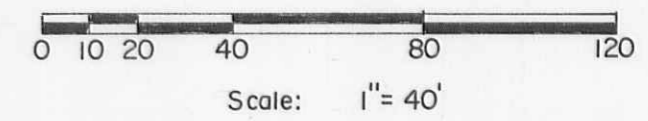

Reference Deed:  
 Hilda V. Meyers  
 Vol. No. 380 P. 906-907 (1-3-1979).

Symbols:  
 ○ - 1" Iron Pipes Fd.  
 ● - 5/8" x 30" Rebars Set.

|  |              |                           |
|--|--------------|---------------------------|
| HILDA V. MEYERS SURVEY<br>V. M. S. No. 9948, Richland Township,<br>Logan County, Ohio. |              |                           |
| SCALE: 1" = 40'  | APPROVED BY: | DRAWN BY DEG              |
| DATE: 2-13-1997  |              | REVISED                   |
| <br>Daniel E. Gilbert, P.S.<br>Reg. Sur. No. 5402                                      |              | DRAWING NUMBER<br>097-005 |

S-582