


RICHLAND
McARTHUR

TOWNSHIP
TOWNSHIP


Total Area
2,597,003.920^{sq}
or
59.619 Acres

23-034-00-00-055.000
2,485,340.890^{sq}
or
57.056 Acres

Richard L. Stephenson
O.R. No. 300 P. 479-481
(9-10-1996)

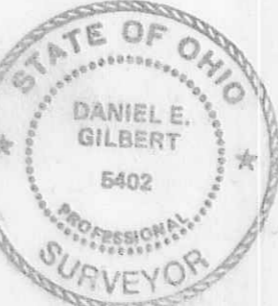

RICHARD L. STEPHENSON SURVEY V.M.S. No. 12091-12350-13274 and 9948, McArthur and Richland Townships, Logan County, Ohio.		
SCALE: 1" = 200' DATE: 12-30-1996	APPROVED BY: _____ Daniel E. Gilbert, P.S. Reg. Sur. No. 5402	DRAWN BY: DEG REVISIONS:
DRAWING NUMBER: 096-050		S-584

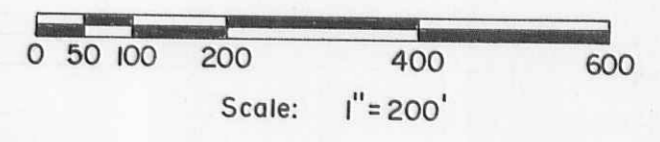

- SYMBOLS:
- - P. K. Nail Set.
 - - 5/8" Rebars Fd.
 - - 5/8" x 30" Rebars Set.