

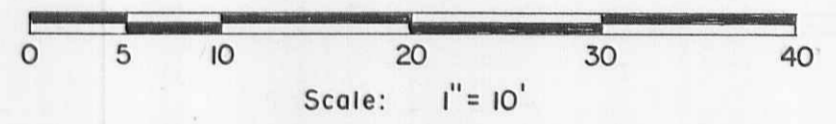
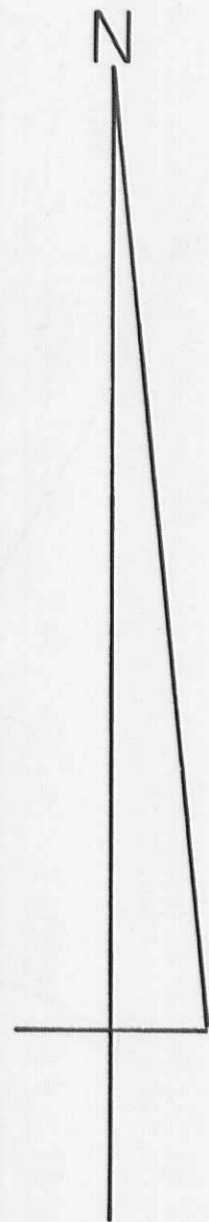


INDIAN LAKE

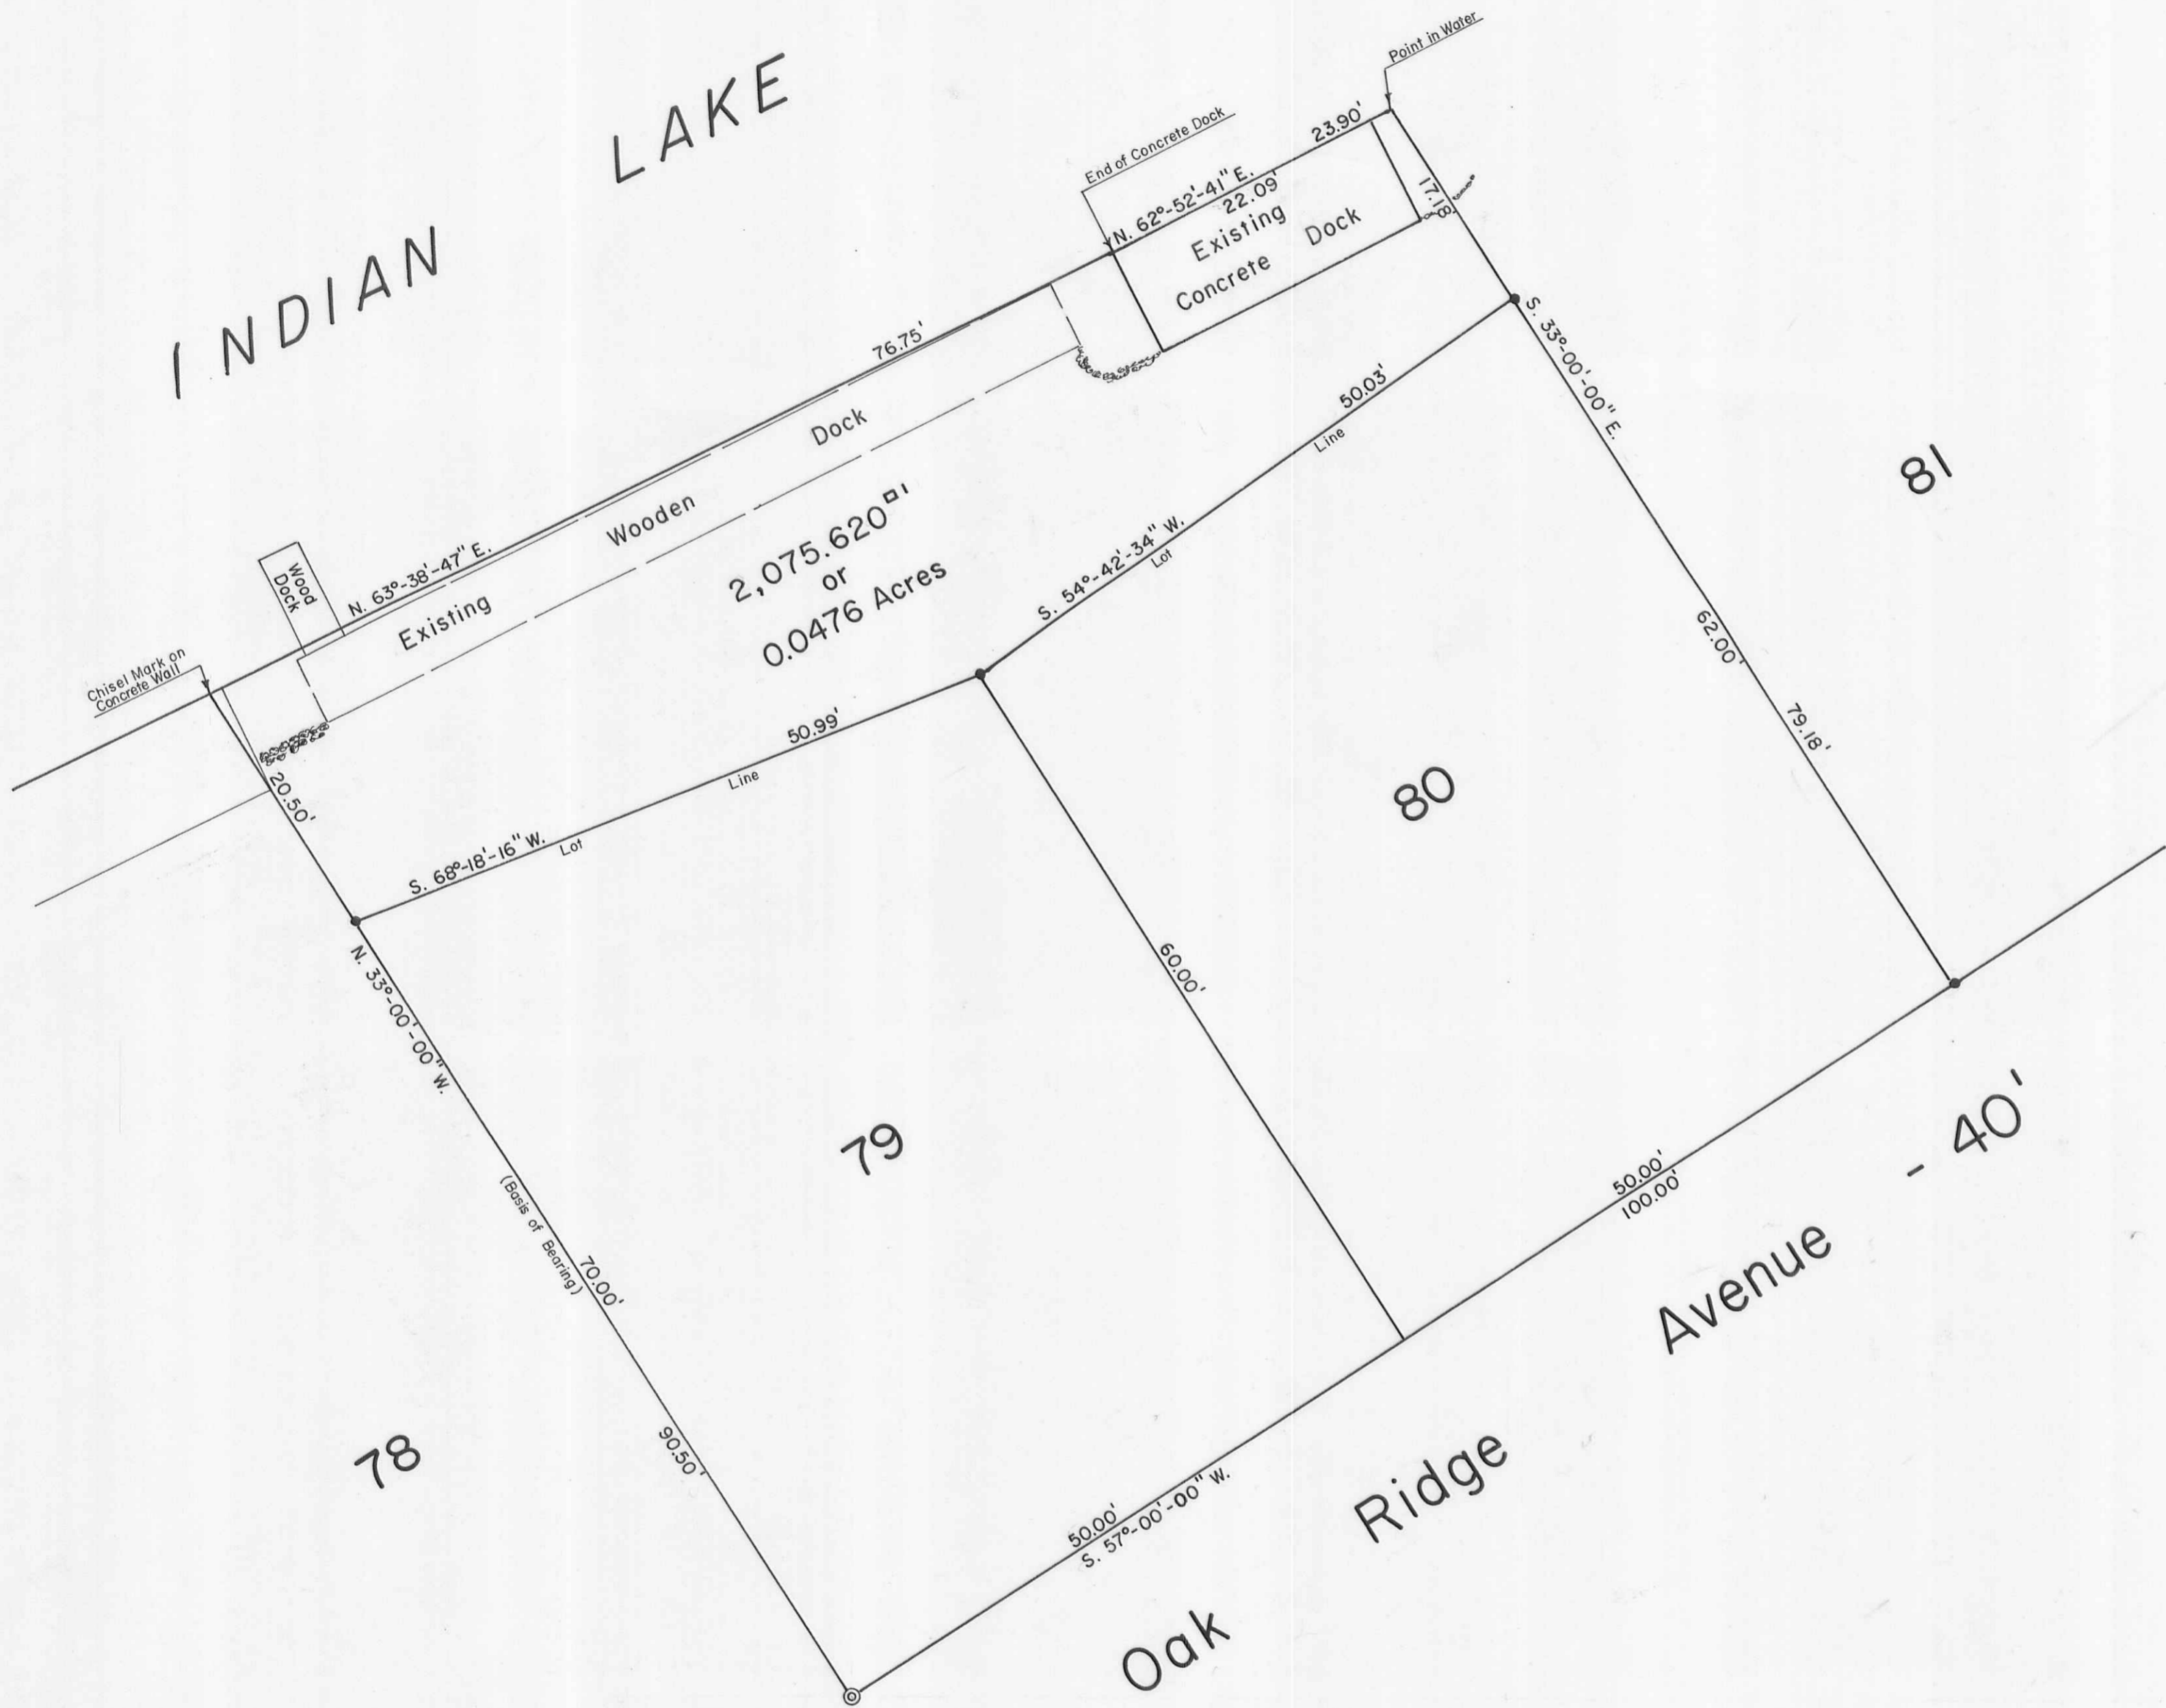

Reference:
 Fernwood Subdivision No. 1
 (8-22-1923)
 Plat Cabinet A Slide 179.

Symbols:
 ● - 5/8" Rebars Fd.
 ◎ - 3/4" Iron Pipe Fd.

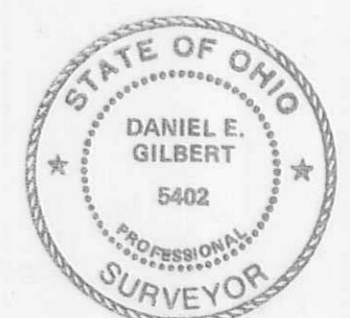

Extension to Lots No. 79-80, Fernwood Subdivision No. 1, Long Island, V.M.S. No. 13393, Richland Township, Logan County, Ohio.		
SCALE: 1" = 10'	APPROVED BY	DRAWN BY DEG
DATE: 6-4-1997		
<i>Daniel E. Gilbert</i> Daniel E. Gilbert, P.S. Reg. Sur. No. 5402		DRAWING NUMBER 097-014

S-585