

HARROD CEMETERY

23-063-00-00-005.000
 148,620.715^{sq ft}
 or
 3.412 Acres



Reference Deeds:

Samuel Harrod, Sr. et ux
 To
 Trustees, Union Pleasant Hill
 Graveyard and Meeting House. - 1.831 Acres.
 Deed Vol. Q Pages 6-7 (9-30-1846).

J. Henry Anstine
 To
 Trustees of Harrod Grave Yard - 1.575 Acres.
 Deed Vol. 50 Page 527 (4-6-1872)

Total — 3.406 Acres.

Bonnie C. Lane
 O. R. No. 239 P. 892 (9-23-1994)
 23-063-00-00-003.001
 54.946 Acres (Original)

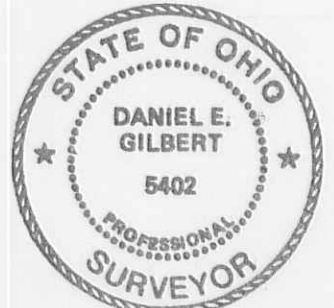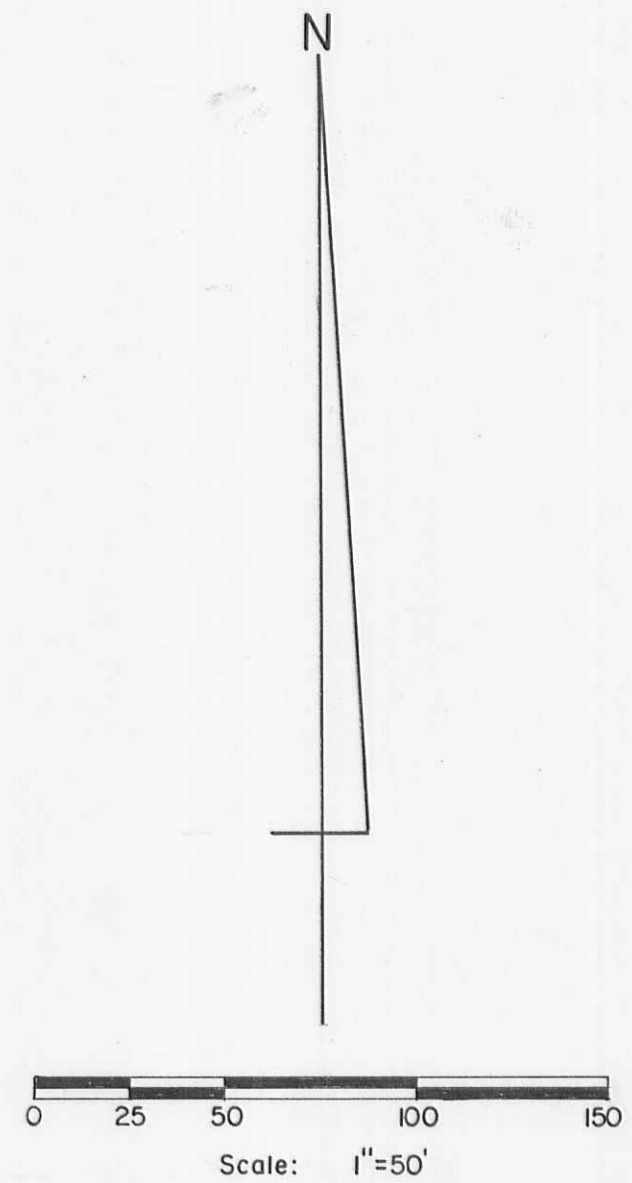

- SYMBOLS:
- - Large Bridge Nail Fd.
 - ⊗ - R. R. Spike Fd.
 - - 5/8" x 30" Rebars Set.

Boundary Survey of the HARROD CEMETERY,
 V.M.S. No. 10307, McArthur Township,
 Logan County, Ohio.

SCALE: 1" = 50'	APPROVED BY:	DRAWN BY: DEG
DATE: 10-4-1996		REVISED:
<i>Daniel E. Gilbert, P.S.</i> Daniel E. Gilbert, P.S. Reg. Sur. No. 5402		DRAWING NUMBER: 096-027

S-598