

Karl Z. Smith  
O.R. No. 186 P. 570 (2-24-1993)  
19-135-00-00-085.000

88.054 Acres

John R. Sadler et ux  
O.R. No. 252 P. 851 (3-31-1995)  
19-135-00-00-125.000

3.220 Acres  
-1.614  
1.606 Acres

70,302.75<sup>sq ft</sup>  
or  
1.614 Acres

Philip A. Brandt et ux  
Vol. No. 346 P. 30 (4-4-1973)  
19-135-00-00-124.000

Original - 10.740 Acres  
Present - 5.290 Acres

Clara M. Hostetler et al  
Vol. No. 321 P. 865 (8-26-1968)  
19-135-00-00-126.000

Original - 152.500 Acres  
Present - 123.039 Acres



5/8" Rebar Fd.  
Sta. No. 471+12.30  
Δ = 5°-41' Lt.  
F.B. No. 582 P. 33.

C.H. No. 14

Sec. No. 34 T.5 R.13  
Sec. No. 28 T.5 R.13

5/8" Rebar Fd.  
Sta. No. 479+24.50  
F.B. No. 582 P. 34

1 1/2" Iron Pipe Fd.  
Sta. No. 480+24.50  
Δ = 43°-30'-40" Lt.  
F.B. No. 582 P. 34.

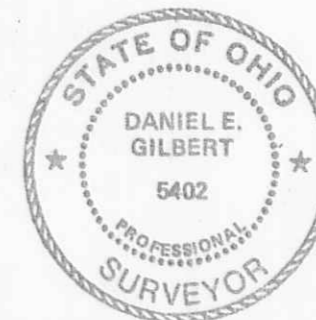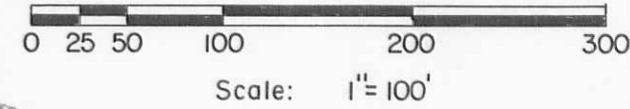

- SYMBOLS:
- ✱ - R. R. Spikes Fd.
  - ✕ - R. R. Spike Set.
  - - 5/8" Rebars Fd.
  - - 5/8" x 30" Rebars Set.

INDEXED ON MAP  
5576

John R. Sadler Survey  
Section No. 34 T.5 R.13 BMRS, Liberty Township,  
Logan County, Ohio.

SCALE: 1" = 100'	APPROVED BY:	DRAWN BY: DEG
DATE: 1-22-1996		REVISED: 2-8-1996

*Daniel E. Gilbert*

Daniel E. Gilbert, P.S.  
Reg. Sur. No. 5402

DRAWING NUMBER  
096-012

S-606