


Scale: 1" = 40'

References:

- John M. Cooper et al
24-048-15-04-002.000 - 0.295 Acres.
Vol. No. 404 P. 239 (3-30-1984).
- 24-048-15-04-002.001 - 0.123 Acres.
Vol. No. 404 P. 239 (3-30-1984).
- 24-048-15-04-002.002 - 0.042 Acres.
O. R. No. 275 P. 459 (12-16-1995).

Symbols:

- o - P. K. Nails Fd.
- - P. K. Nail Set.
- X - R. R. Spike Fd.
- ⊗ - R. R. Spike Set.
- o - 5/8" x 30" Rebars Fd.
- - 5/8" x 30" Rebars Set.
- o - 3/4" Iron Pipes Fd.
- △ - Concrete Posts Fd.

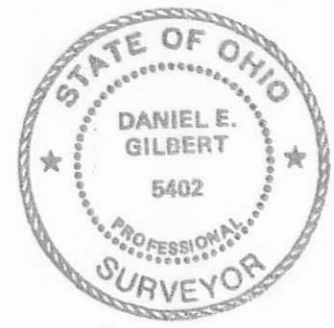


John M. Cooper Survey - V.M.S. No. 9903-9928,
Village of Huntsville, McArthur Township,
Logan County, Ohio.

SCALE: 1" = 40'	APPROVED BY:	DRAWN BY DEG
DATE: 4-8-1996		REVISED

Daniel E. Gilbert
Daniel E. Gilbert, P.S.
Reg. Sur. No. 5402

DRAWING NUMBER
096-009

INDEXED ON MAP
6816

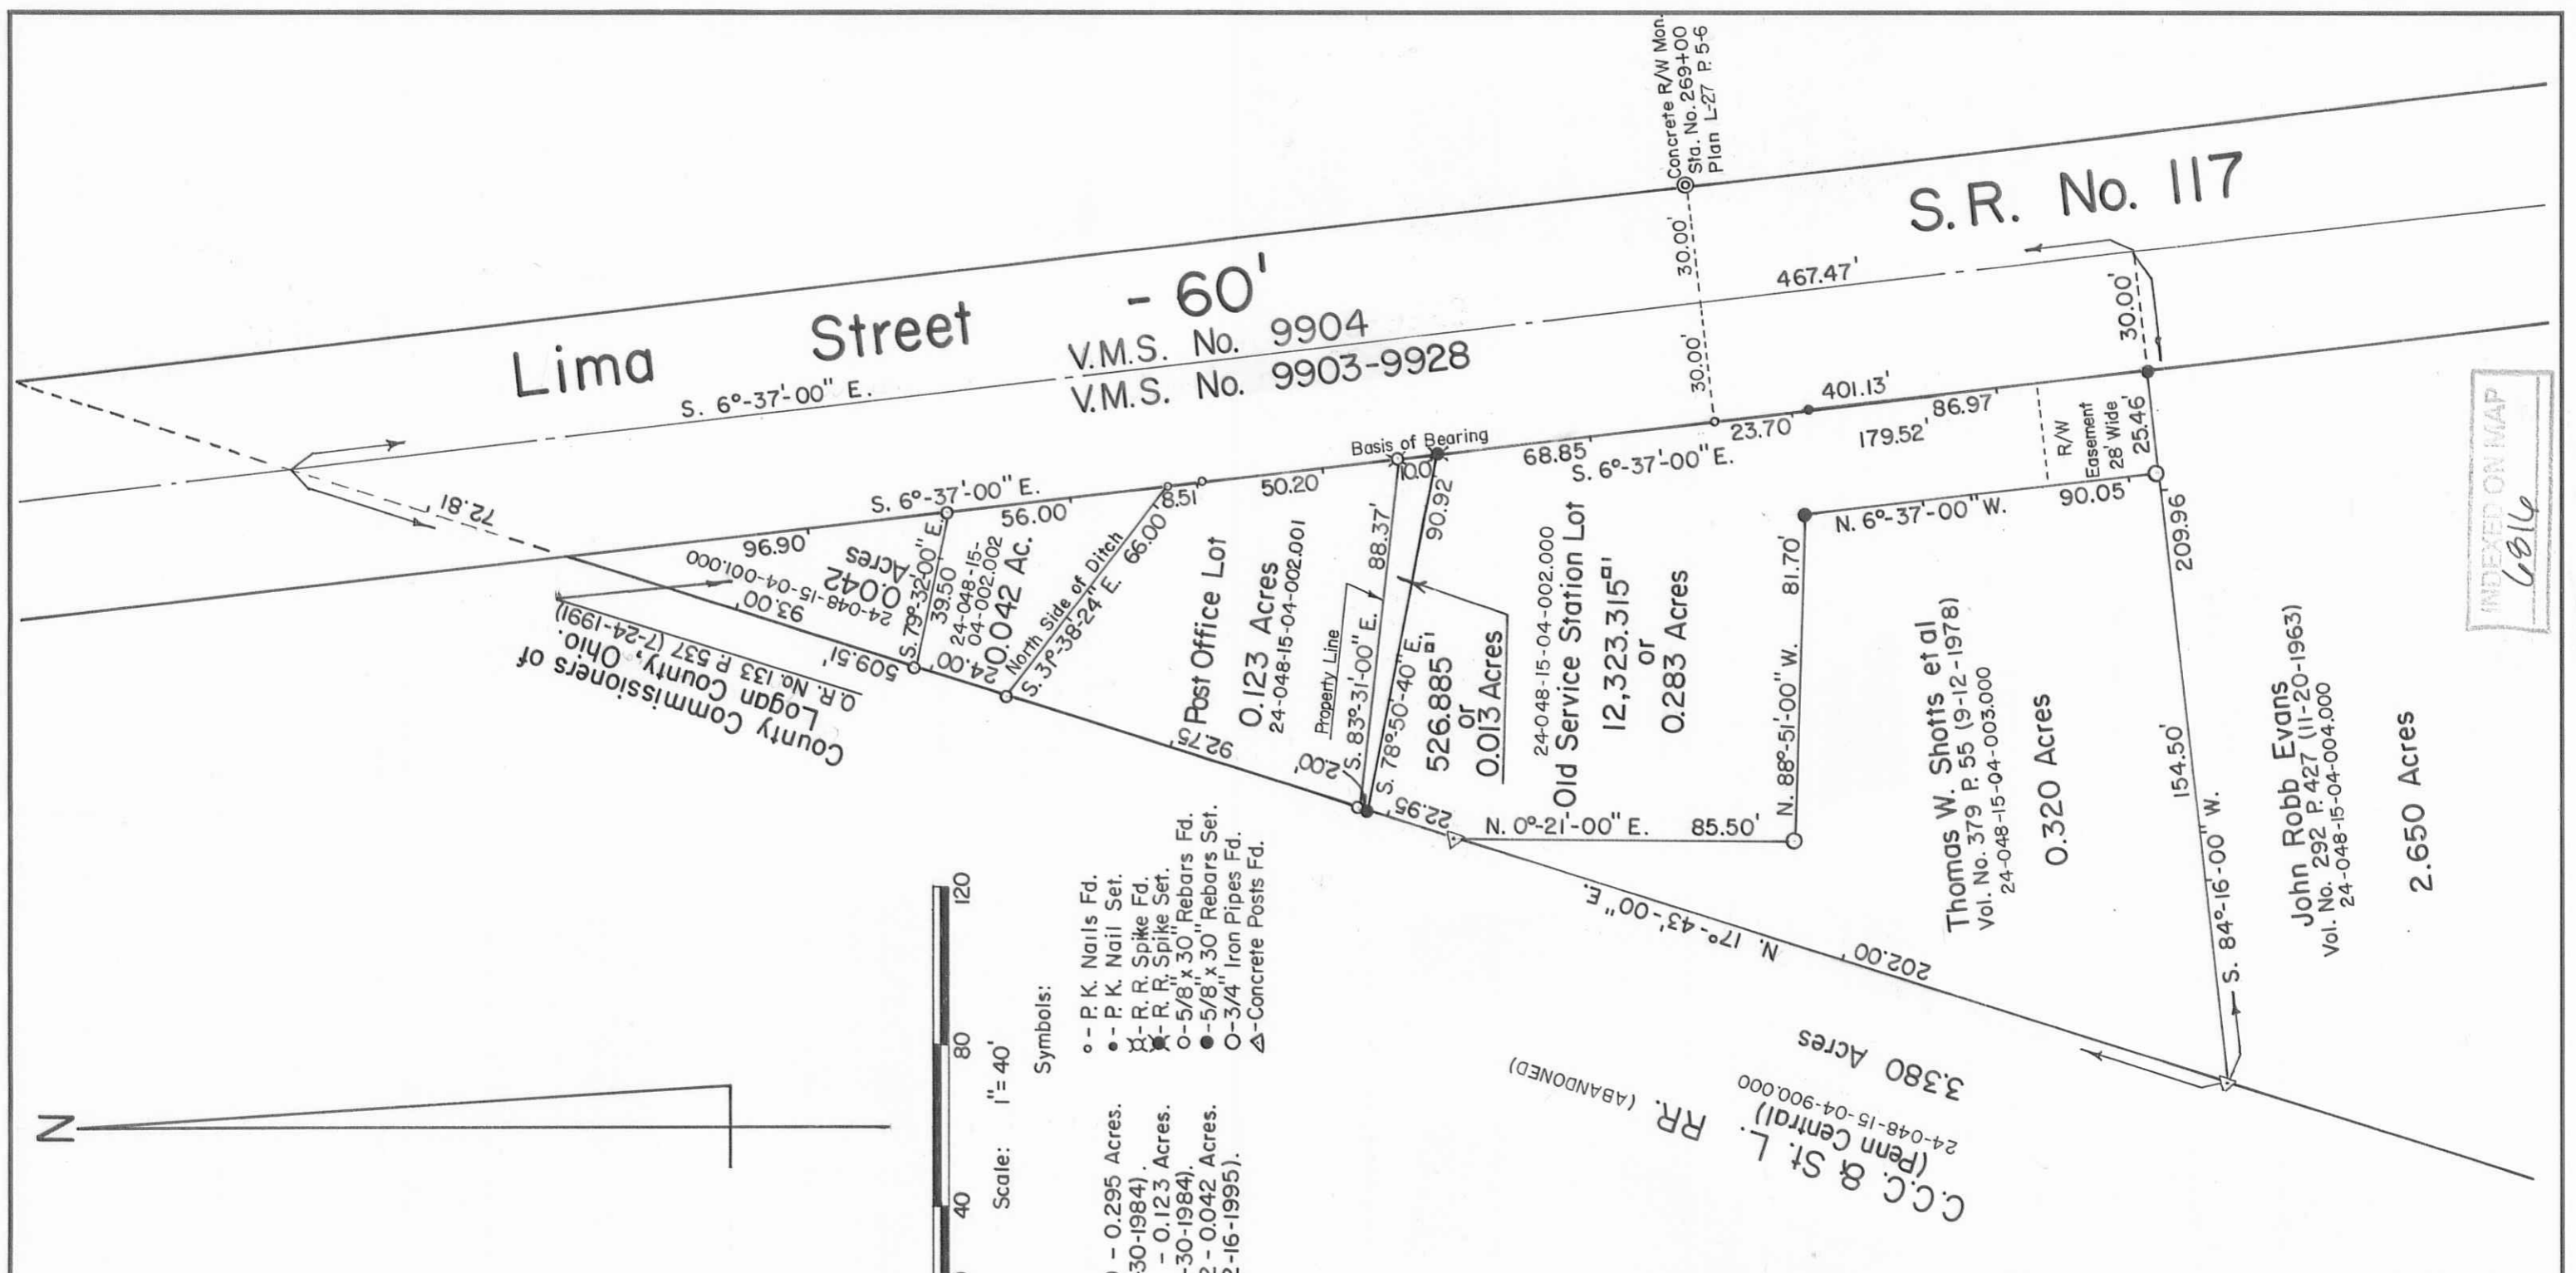

S-619