

Original Tract No. I  
15.25 Acres

Albert Merriman, Jr. et ux  
O.R. No. 312 P. 137 (1-3-1997)  
19-136-00-00-031.000  
95.113 Acres  
Note: This transfer after field work completed.

Roberta Mae Graber  
O.R. No. 56 P. 181 (1-18-1988)  
19-135-00-00-007.000  
Original Tract No. II - 70.00 Acres  
18.15 Acres

Tract No. B  
489,413.035<sup>sq</sup>  
or  
11.235 Acres

Tract No. C  
756,837.580<sup>sq</sup>  
or  
17.375 Acres

Marjaret J. Smith et al  
O.R. No. 5 P. 185 (11-9-1987)  
19-136-00-00-039.000  
Original  
Tract No. II - 32.33 Acres  
68.00 Acres

Douglas A. Dowdy  
O.R. No. 2 P. 364 (11-18-1994)  
19-135-00-00-036.001  
14.855 Acres

Tract No. A  
255,369.165<sup>sq</sup>  
or  
5.862 Acres

Anthony J. Brandewie  
et al  
O.R. No. 218 P. 195 (2-10-1994)  
19-136-00-00-035.000  
5.050 Acres  
(3.750 Acres)


Richard L. Norviel et ux  
O.R. No. 38 P. 700  
(2-18-1987)  
19-136-00-00-032.001  
2.097 Acres

Jacqueline J. McCambridge  
et al  
O.R. No. 311 P. 356  
(12-12-1996)  
19-136-00-00-037.000  
1.000 Acre

H. Dennis Showalter et ux  
O.R. No. 13 P. 803 (1-10-1986)  
19-136-00-00-035.000  
2.300 Acres


Paul B. Harshbarger et al  
O.R. No. 220 P. 516 (3-2-1994)  
19-136-00-00-034.000  
1.493 Acres

Charles W. Sharp, Trust  
O.R. No. 113 P. 856 (9-20-1990)  
19-136-00-00-033.000  
1.300 Acres

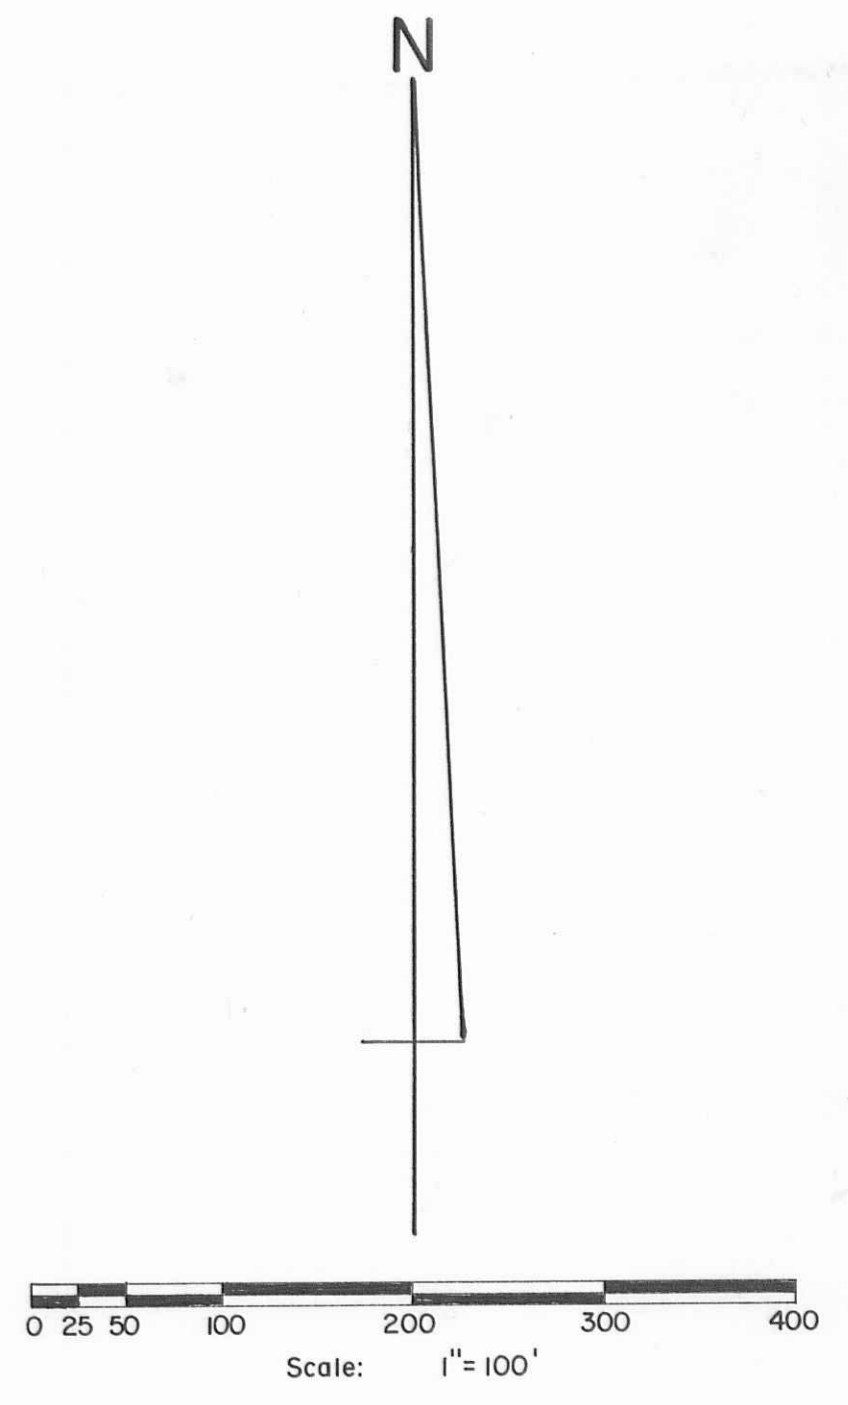

Reference Deed:  
Orrie Harshbarger et al - 36.06 Acres.  
O.R. No. 220 P. 737 (3-2-1994).  
Original 49.30 Acres.

- SYMBOLS:
- - P. K. Nail Fd.
  - - R. R. Spikes Fd.
  - - R. R. Spikes Set.
  - ⊥ - 1/2" Iron Pipes Fd.
  - ⊙ - Wood Corner Posts Fd.
  - - 5/8" Rebars Fd.
  - - 5/8" x 30" Rebars Set.

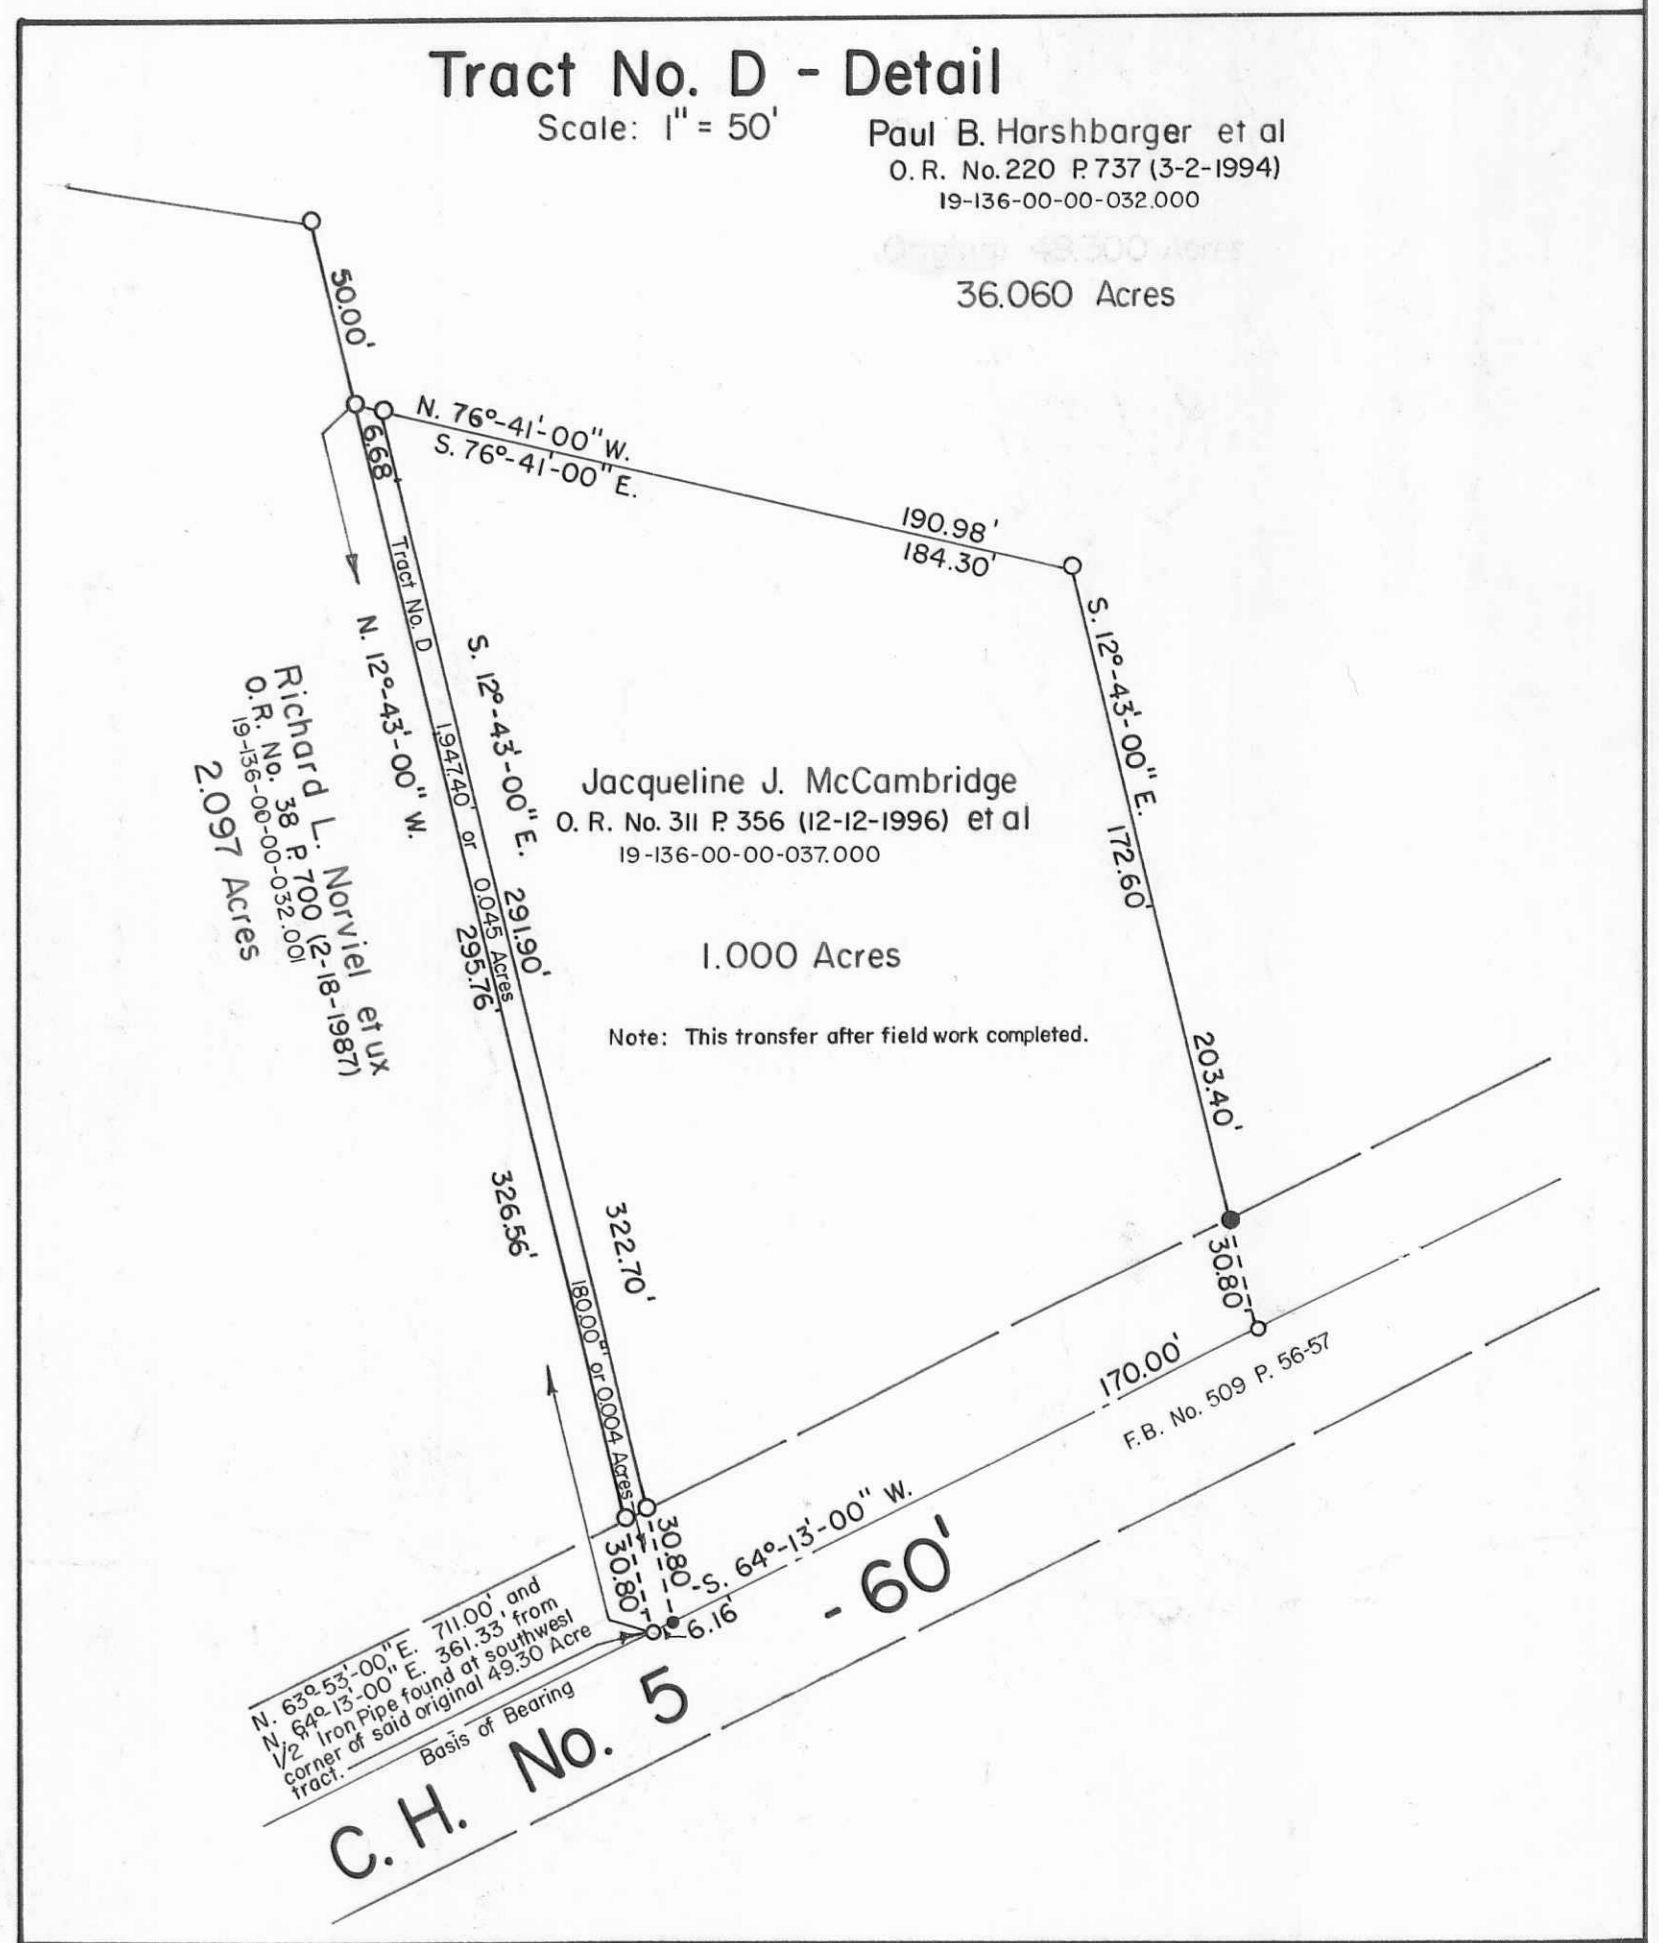

Division of Parcels:  
Tract No. A - 5.862 Acres.  
Paul B. Harshbarger  
Tract No. B - 11.235 Acres.  
Paul B. Harshbarger  
Tract No. C - 17.375 Acres.  
Phillip H. Roberts  
Tract No. D - 0.045 Acres.  
Phillip H. Roberts  
Tract No. E - 1.492 Acres.  
Paul B. Harshbarger  
Total Area - 36.009 Acres.

INDEXED ON MAP  
3701



PAUL B. HARSHBARGER ET AL SURVEY  
Section No. 29 Town 5 Range 13, BMRS.  
Liberty Township, Logan County, Ohio.  
SCALE: 1" = 100' APPROVED BY: DANIEL E. GILBERT  
DATE: 11-20-1996 DRAWN BY: DEG  
REVISOR: \_\_\_\_\_  
DANIEL E. GILBERT, P.S.  
Reg. Sur. No. 5402  
DRAWING NUMBER  
096-005

S-635