

Robert J. Milroy et ux
 O.R. No. 81 P. 164 (3-6-1989)
 23-035-00-00-028.000

99.248 Acres

C.H. No. 39 -50'

Basis of Bearing
 13,531.25[±] or 0.311 Acres

Sta. No. 85+01.50
 1/2" Iron Bar Fd.
 Δ = 3°-49' Lt.
 F.B. 579 P. 16

Adin C. Miller et ux
 O.R. No. 171 P. 176 (10-8-1992)
 23-035-00-00-028.002

8.107 Acres

N. 16°-16'-00" E.
 108.97'

1,871.89' to Centerline of
 T.R. No. 108

N. 77°-33'-00" W.
 425.68'

N. 12°-27'-00" E.
 86.32'

N. 77°-33'-00" W.
 425.68'

455.75'

N. 61°-57'-57" W.
 222.58'

222.58'

S. 12°-27'-00" W.
 681.23'

681.23'

S. 84°-30'-00" E.
 639.11'


639.11'

669.30'

393,028.175[±]
 or
 9.023 Acres

Charles A. Bennett et ux
 O.R. No. 79 P. 558 (2-10-1989)
 23-035-00-00-028.001

Original 85.255 Acres
 Now 68.351 Acres

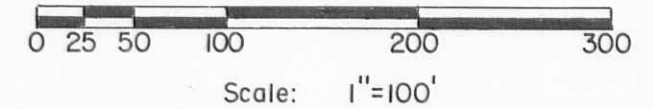

- SYMBOLS:
- - R. R. Spike Fd.
 - - R. R. Spikes Set.
 - - 5/8" Rebar Fd.
 - - 5/8" x 30" Rebars Set.

Charles A. Bennett Survey
 V.M.S. No. 9929, McArthur Township,
 Logan County, Ohio.

SCALE: 1" = 100'	APPROVED BY:	DRAWN BY DEG
DATE: 11-30-1995		REVISED

Daniel E. Gilbert

Daniel E. Gilbert, P.S.
 Reg. Sur. No. 5402

DRAWING NUMBER
 095-002

INDEXED ON MAP
 6172

S-650