

V.M.S. No. 9890
Greenville



V.M.S. No. 9890
Basis of Bearing Line

C. H. No. 26
Treaty

V.M.S. No. 5288

04-068-00-00-004.002
0.314 Acres
V.M.S. No. 13646
V.M.S. No. 5288

Village Builders & Lenhart, Inc.
O. R. No. 221 P. 95 (3-12-1994)
04-068-00-00-005.003
2.000 Acres
1.686 Acres

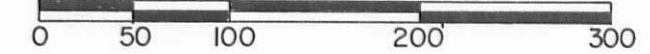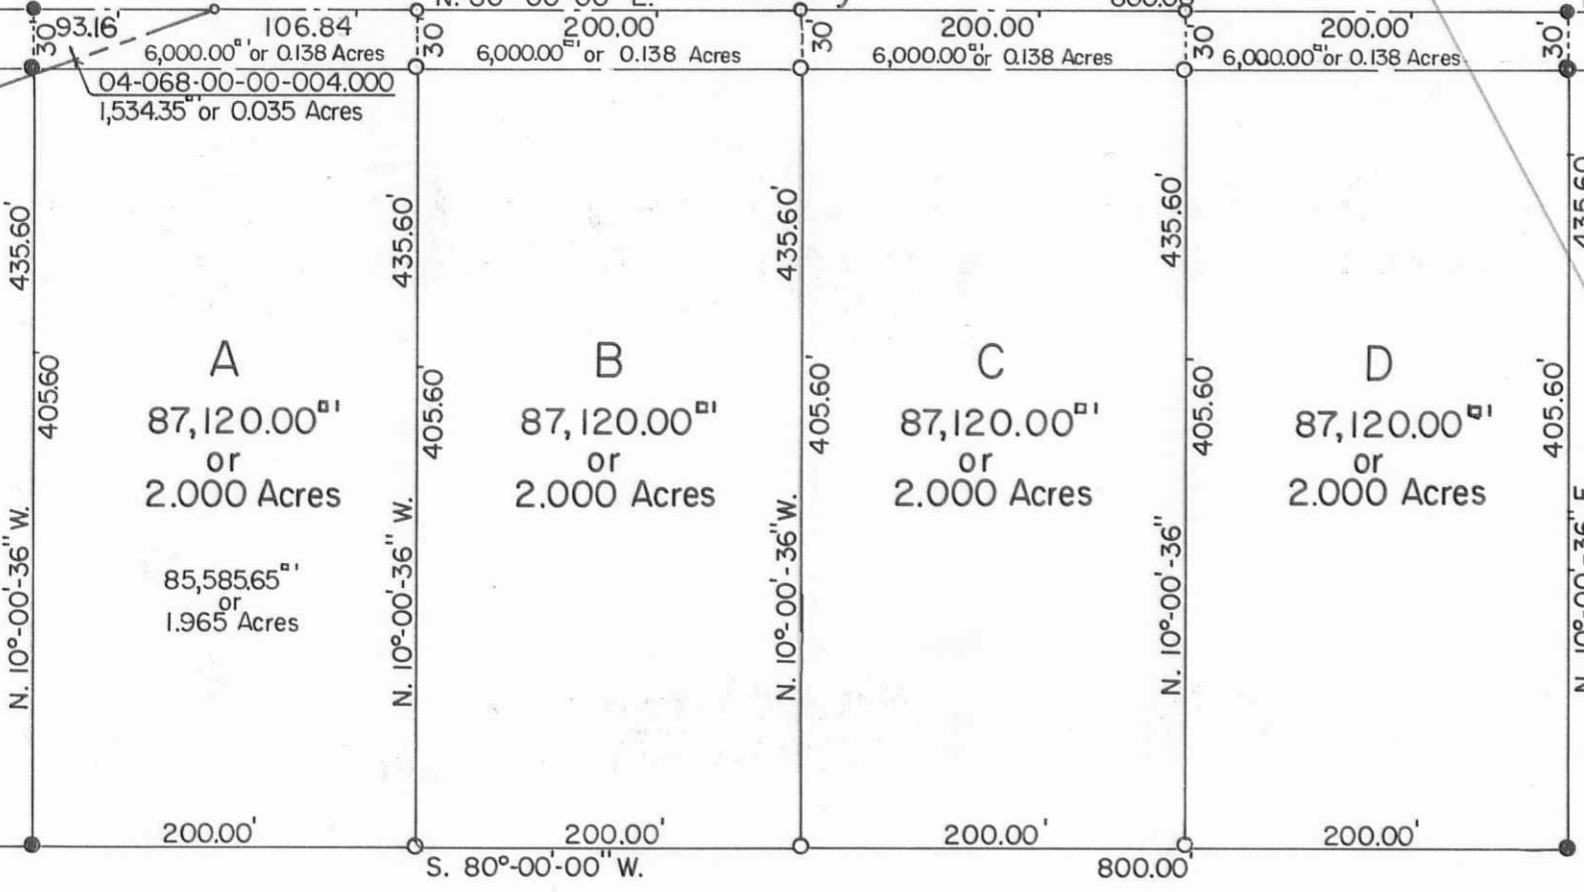

Scale: 1"=100'

SYMBOLS:

Reference:
C.H. No. 26
F.B. No. 701 P. 40-41.

- - P. K. Nail Fd.
- - R. R. Spikes Fd.
- - R. R. Spikes Set.
- - 5/8" x 30" Rebars Fd.
- - 5/8" x 30" Rebars Set.

Jerry L. Robinson
O. R. No. 73 P. 206 (9-26-1988)
04-068-00-00-005.000

90.477 Acres



Village Builders and Lenhart, Inc. Survey V.M.S. No. 5288 and V.M.S. No. 13646, Bokescreek Township, Logan County, Ohio.		
SCALE: 1" = 100'	APPROVED BY:	DRAWN BY DEG
DATE: 5-21-1994		REVISED 6-1-1994 DEG
 Daniel E. Gilbert, P.S. Reg. Sur. No. 5402		DRAWING NUMBER 094-029A

Note:
Pipe Line Easement.
Karl F. Webber et ux to
Buckeye Pipe Line Co.
Vol. No. 218 P. 602 (2-1-1954).

INDEXED ON MAP
8109

S-690