


Shady Knolls Allotment No. 3
Plat Cab. A Slide 421

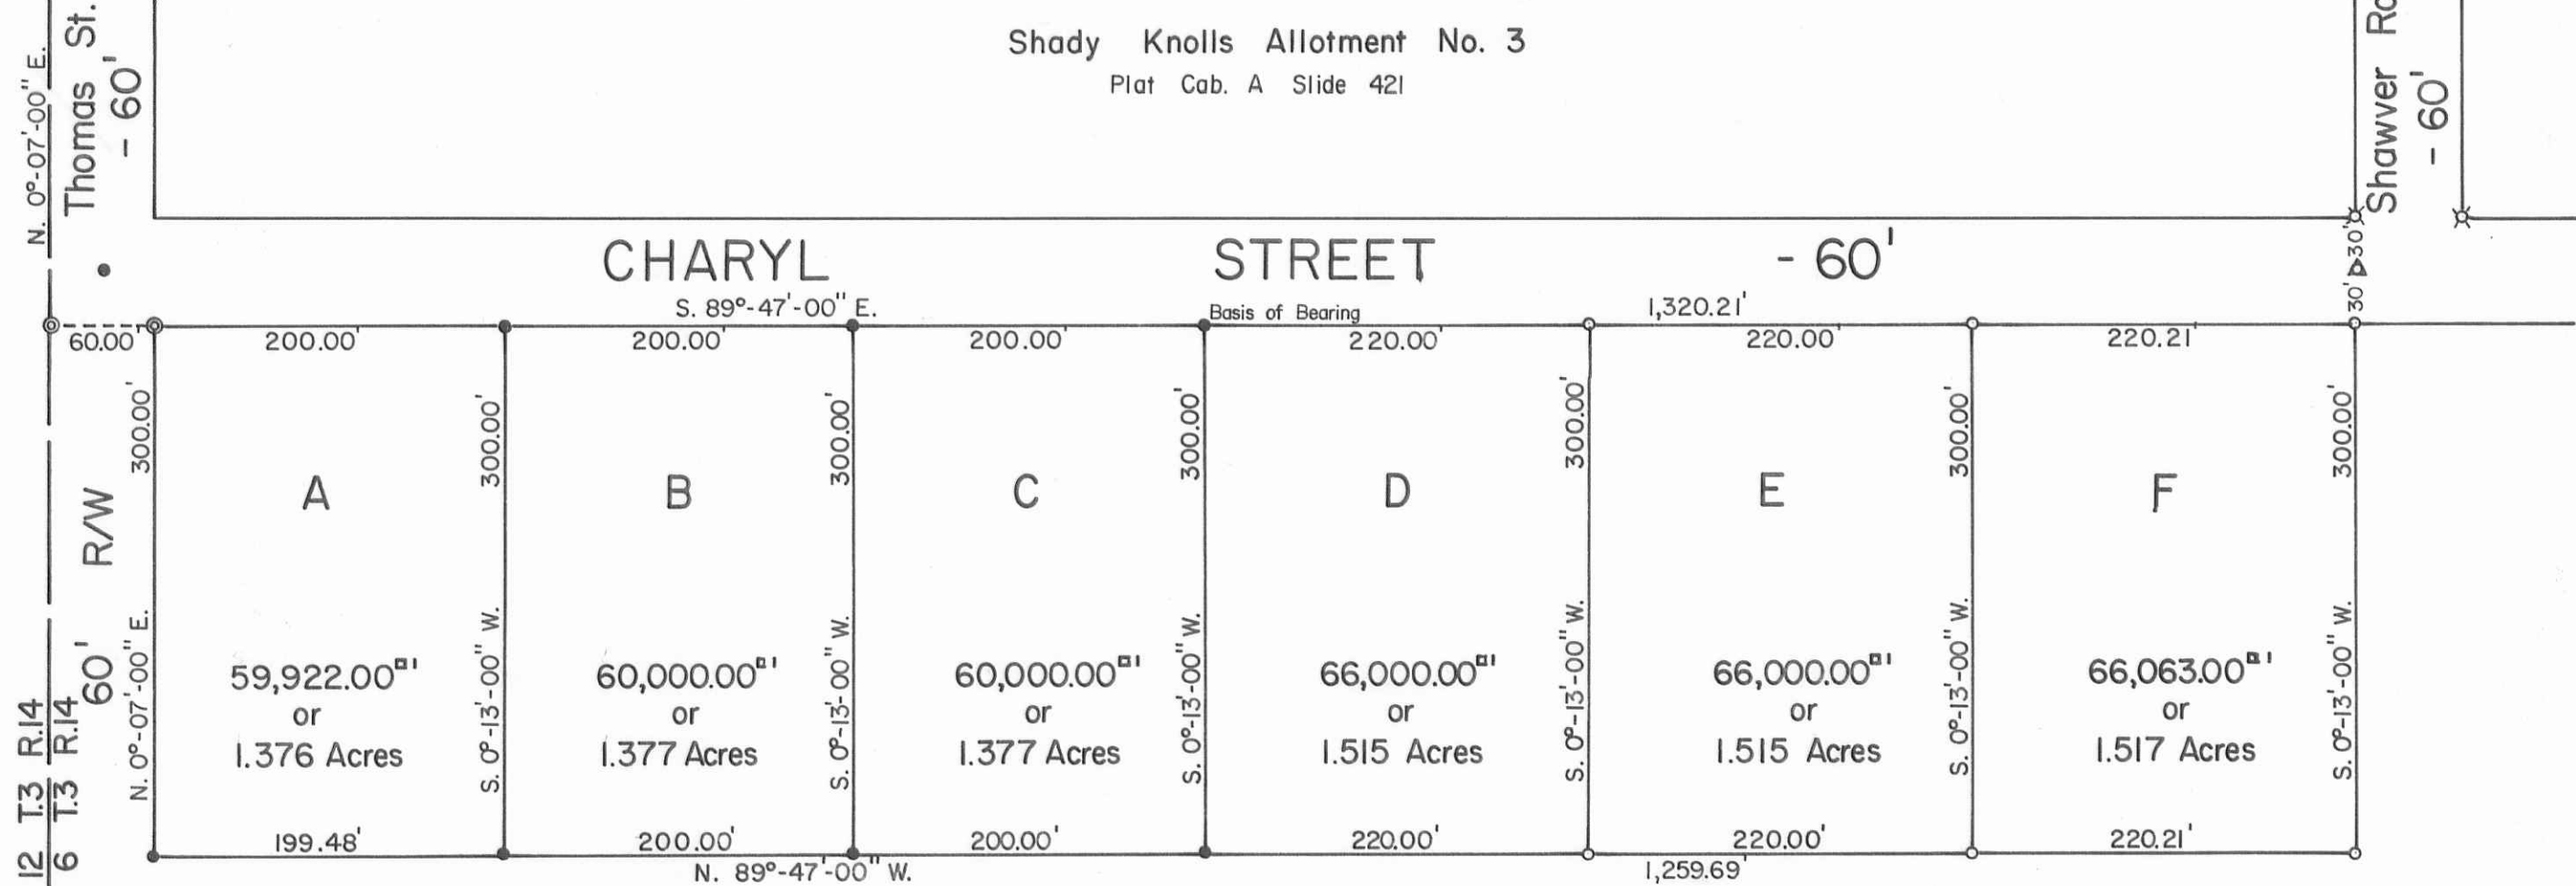


Section No. 12 T.3 R.14
Section No. 6 T.3 R.14

N. 0°-07'-00" E.
Thomas St.
- 60'

Shawver Rd.
- 60'

Shick's, Inc.
Vol. No. 396 P. 691 (7-8-1982)
08-077-00-00-040.000

99.42 Acres

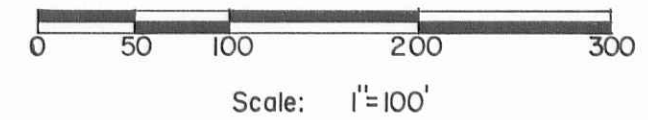

- SYMBOLS:
- ⊙ = 1" Iron Bars Fd.
 - = 5/8" x 30" Rebars Fd.
 - = 5/8" x 30" Rebars Set.
 - △ = R. R. Spike Set.
 - ⊠ = 3/4" Iron Pipes Fd.



Shawver Surveys - Section No. 6 T.3 R.14 BMRS
Harrison Township, Logan County, Ohio.

SCALE: 1" = 100'	APPROVED BY:	DRAWN BY: DEG
DATE: 7-29-1993		REVISED:
<i>Daniel E. Gilbert</i> Daniel E. Gilbert, P.S. Reg. Sur. No. 5402		DRAWING NUMBER: 093-035

INDEXED ON MAP
3580

S-695