

King Feed & Supply, Inc.
Vol. No. 356 P. 485 (12-2-1974)
19-144-11-01-003.000

2.300 Acres

Carol Sue Parker
O.R. No. 100 P. 179 (1-11-1990)
19-144-11-01-001.000

18.330 Acres

20-144-11-01-005.000
2.110 Acres
- 0.507 Acres
1.603 Acres
- 0.227 Acres
1.376 Acres

Approximate
0.100 Acres

Proposed
60'

Private
Roadway

Existing House Lot
9,899.405^{sq} or 0.227 Acres

New House Lot
22,071.425^{sq}
or
0.507 Acres

John P. Detwiler et al
O.R. No. 104 P. 8 (3-24-1990)
20-144-11-01-005.002



Miriam Headings
O.R. No. 95 P. 879 (10-19-1989)
20-144-11-01-005.001

Miriam Headings
O.R. No. 58 P. 279 (3-11-1988)
20-144-11-01-006.000

1.000 Acres

D.P. & L. Co.
Vol. No. 236 P. 368 (4-10-1956)
20-144-11-01-004.000

Runkle St. - 50'

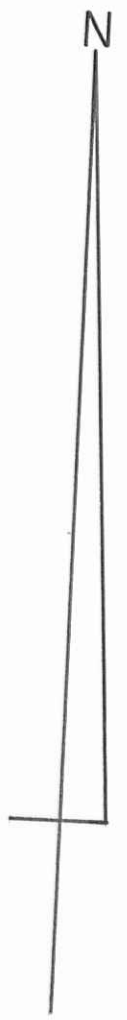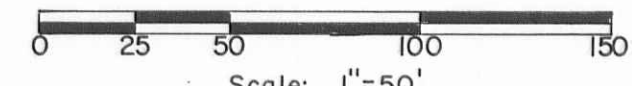

- SYMBOLS:
- - R. R. Spikes Fd.
 - - R. R. Spikes Fd.
 - ⊗ - 5/8" Rebars Fd.
 - ⊗ - 5/8" x 30" Rebars Set.
 - ⊙ - 1/2" Iron Bar Fd.
 - ⊙ - Wood Cor. Posts Fd.
 - ⊙ - 3/4" Iron Bar Fd.



PARKER SURVEY - Section No. 33 T.5 R.13 BMRS.
Village of West Liberty, Liberty Township,
Logan County, Ohio.

| | | |
|-----------------|--------------|---------------|
| SCALE: 1" = 50' | APPROVED BY: | DRAWN BY: DEG |
| DATE: 6-10-1993 | | REVISED: |

Daniel E. Gilbert
Daniel E. Gilbert, P.S.
Reg. Sur. No. 5402

DRAWING NUMBER
093-007

S-730

7938