


No. 68  
PLAN I-37

U.S. R.

T.S. STA. 57+85.21

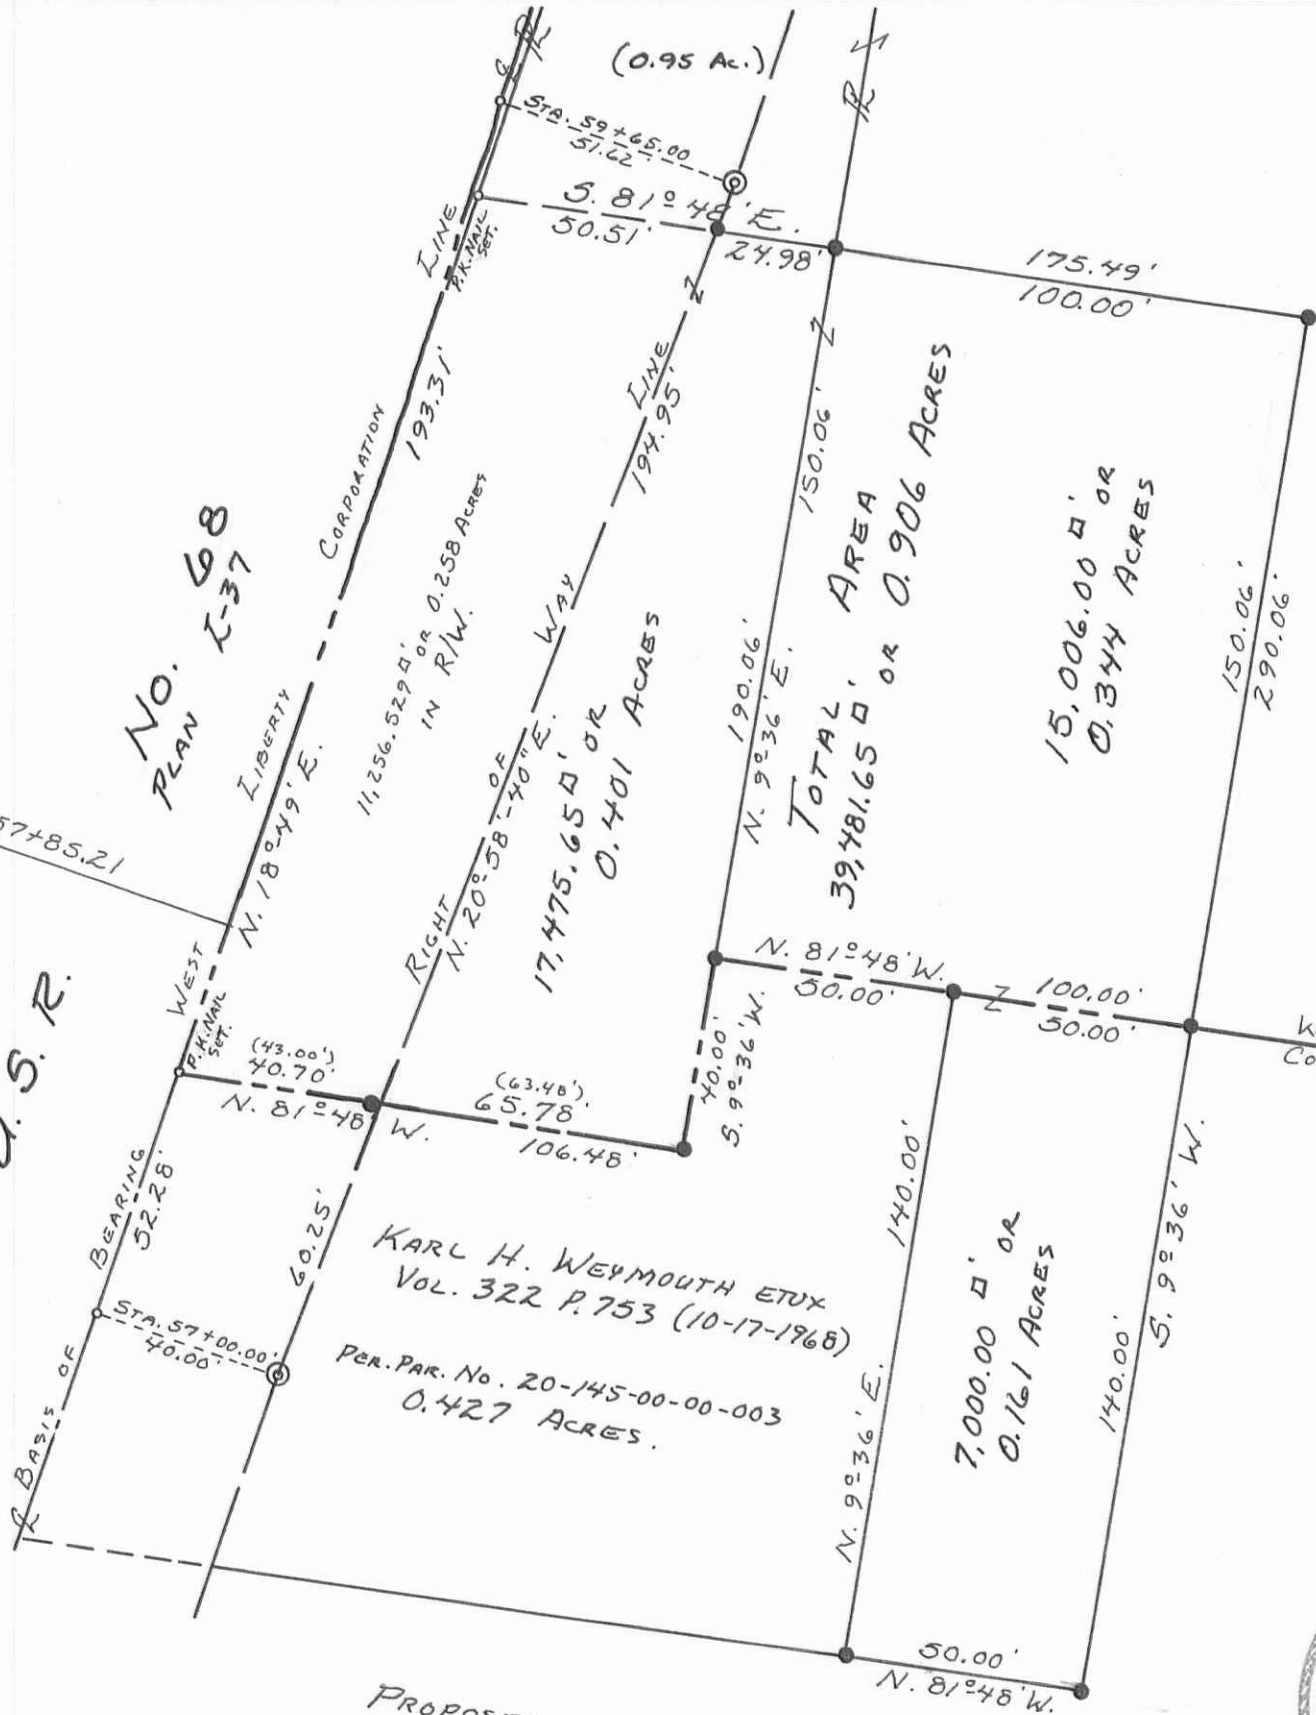

CHARLES W. SHARP  
O.R. No. 66 P. 175 (7-12-1988)

PER. PAR. No. 19-145-00-00-002  
50.06 ACRES  
(49.11 Ac.)

CHARLES W. SHARP  
O.R. No. 66 P. 175 (7-12-1988)

PER. PAR. No. 20-145-00-00-004  
11.169 ACRES.

• - 5/8" x 30" REBARS FD. OR SET.

CHARLES W. SHARP SURVEY, PART OF SECTION 28 T.5 R.13  
B.M.R.S., VILLAGE OF WEST LIBERTY, LIBERTY TOWNSHIP,  
LOGAN COUNTY, OHIO

SCALE: 1"=40'	APPROVED BY:	DRAWN BY D.E.G.
DATE: 9-8-1988		REVISED

*Daniel E. Gilbert*  
 DANIEL E. GILBERT, P.S.  
 REG. SUR. No. 5402

DRAWING NUMBER
088-073



INDEXED ON MAP  
4298

PROPOSED  
60' STREET



S-737