

Richard E. LeVan, Jr. et ux
 Vol. No. 314 P. 844 (6-13-1967)
 20-144-08-03-002.000

1.310 Acres

Mary Ann Karg
 O.R. No. 223 P. 822 (4-11-1994)
 20-144-08-03-001.000

0.450 Acres

Ronald L. Pusey et ux
 Vol. No. 280 P. 523 (4-17-1962)
 20-144-08-03-003.000

(0.51 Acres)

25,850.735^{sq} ft
 or
 0.594 Acres

Mary Ann Karg
 O.R. No. 223 P. 824 (4-11-1994)
 20-144-08-03-004.000

(0.290 Acres)

12,251.805^{sq} ft
 or
 0.281 Acres

Charles W. Hook et ux
 Vol. No. 228 P. 257 (5-4-1955)
 20-144-08-03-005.000

(0.250 Acres)



11,026.205^{sq} ft
 or
 0.253 Acres

Stanley P. Yoder et ux
 Vol. No. 401 P. 578 (9-3-1983)
 20-144-08-03-006.000

0.387 Acres

Zanesfield Road

U.S.R. No. 68 - 60'

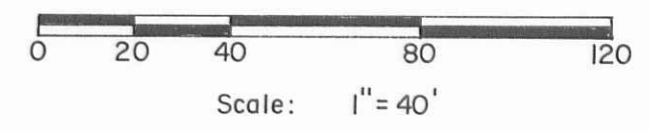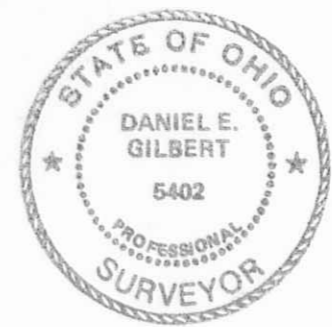

- SYMBOLS:
- - 1/2" Iron Pipe Fd.
 - ⊙ - 3/4" Iron Pipe Fd.
 - ⊗ - 5/8" Rebar Fd.
 - - 5/8" x 30" Rebars Set.

Hook, Karg and Pusey Surveys Section No. 27, T.5, R.13, BMRS., Village of West Liberty, Liberty Township, Logan County, Ohio.		
SCALE: 1" = 40'	APPROVED BY:	DRAWN BY DEG
DATE: 7-19-1994		REVISED
 Daniel E. Gilbert, P.S. Reg. Sur. No. 5402		DRAWING NUMBER 094-048

INDEXED ON MAP
2734

S-730