

Gene E. Blumenschein, Trustee et al  
O.R. No. 221 P. 933 (2-1-1994)  
34-103-00-00-019.000

137.60 Acres  
(131.00 Acres)

Robert C. Kreglow  
No. 359 P. 616 (2-3-1975)  
34-103-00-00-018.000

89.09 Acres

S. 84°-19'-25" E.

182,299.770<sup>sq</sup>  
or  
4.185 Acres

Total Area  
277,764.345<sup>sq</sup>  
or  
6.377 Acres

389,629.685<sup>sq</sup>  
or  
8.945 Acres

Total Area  
656,810.375<sup>sq</sup>  
or  
15.078 Acres

95,464.575<sup>sq</sup>  
or  
2.192 Acres

267,180.690<sup>sq</sup>  
or  
6.133 Acres

Gene E. Blumenschein, Trustee et al  
O.R. No. 221 P. 933 (2-1-1994)  
34-103-00-00-030.000

35.85 Acres  
(33.00 Acres)

Note: This Area dedicated for Road Purposes (11-22-1937)  
in See For Details.

T.R. No. 43


Lawrence Knight et al  
O.R. No. 181 P. 700 (2-1-1993)  
34-103-00-00-029.000

59,260 Acres  
- 8,325 Acres  
50,935 Acres

Lawrence Knight et al  
O.R. No. 180 P. 700 (2-1-1993)  
34-103-00-00-028.000

24,000 Acres  
- 13,130 Acres  
10,870 Acres

N

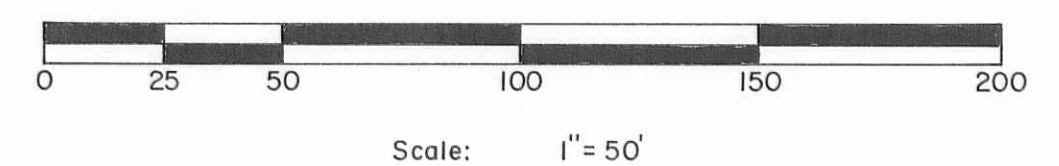

- SYMBOLS:
- - Tacked Wooden Hubs Set.
  - - R. R. Spikes Set.
  - - 5/8" x 30" Rebars Set.



Lawrence Knight et al Survey  
Sections No. 31-32, Town 3, Range 14, B.M.R.S.  
Pleasant Township, Logan County, Ohio.

SCALE: 1" = 50'	APPROVED BY: DANIEL E. GILBERT	DRAWN BY: DEG
DATE: 5-10-1994	REVISOR:	REVISION:

Daniel E. Gilbert, P.S.  
Reg. Sur. No. 5402

DRAWING NUMBER: 094-020

INDEX MAP  
8923

S-703