

CHANNEL



3,507.980^{sq}
or
0.081 Acres


5,247.810^{sq}
or
0.120 Acres

36

37

38

BEECHWOOD AVE. - 40'

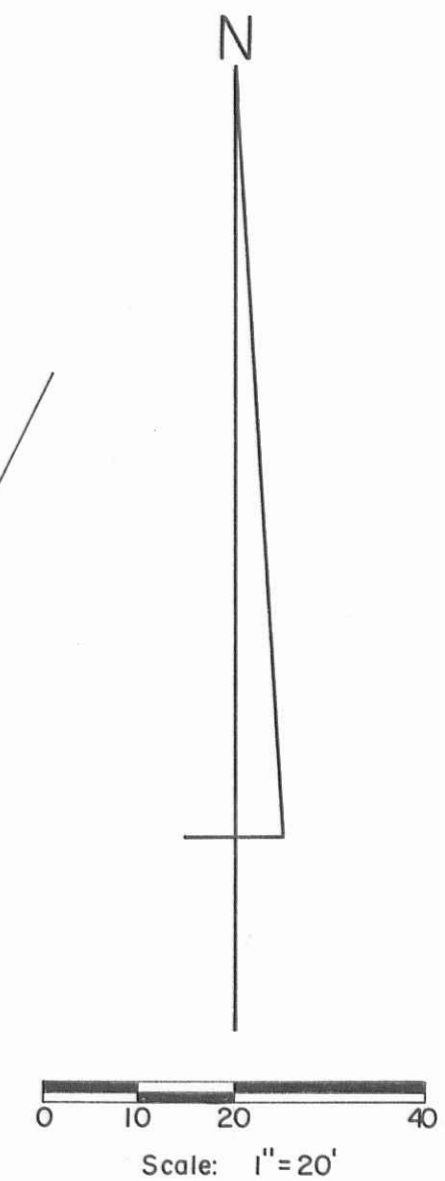

Per. Par. No. 36-019-10-01-046.000
 Lot No. 37
 Dennis R. Boop
 O.R. No. 159 P. 567 (4-16-1992).

SYMBOLS:
 ● - 5/8" x 30" Rebars Fd.
 ○ - 5/8" x 30" Rebars Set.

Total Tract - 8,755.790^{sq} or 0.201 Acres.

Reference:
 Fernwood Subdivision No. 1 (7-11-1923).
 Plat Cab. A Slide 179.

INDEXED ON MAP
 8894



BOOP SURVEY - Lot No. 37 and Extension Thereto,
 Fernwood Subdivision No. 1 - Long Island, V.M.S. No. 13393,
 Richland Township, Logan County, Ohio.

SCALE: 1" = 20'	APPROVED BY:	DRAWN BY DEG
DATE: 8-5-1994		REVISED
<i>Daniel E. Gilbert</i> Daniel E. Gilbert, P.S. Reg. Sur. No. 5402		DRAWING NUMBER 094-039

S-787