
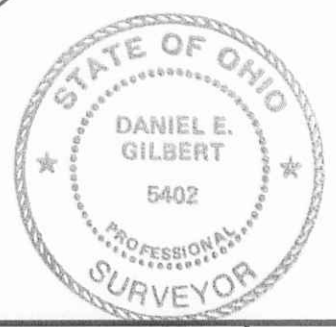


S.P. No. 273

INDIAN LAKE

R/W Monument Found.
Sta. 92 +27.25
Plan X-268 Sheet 2.

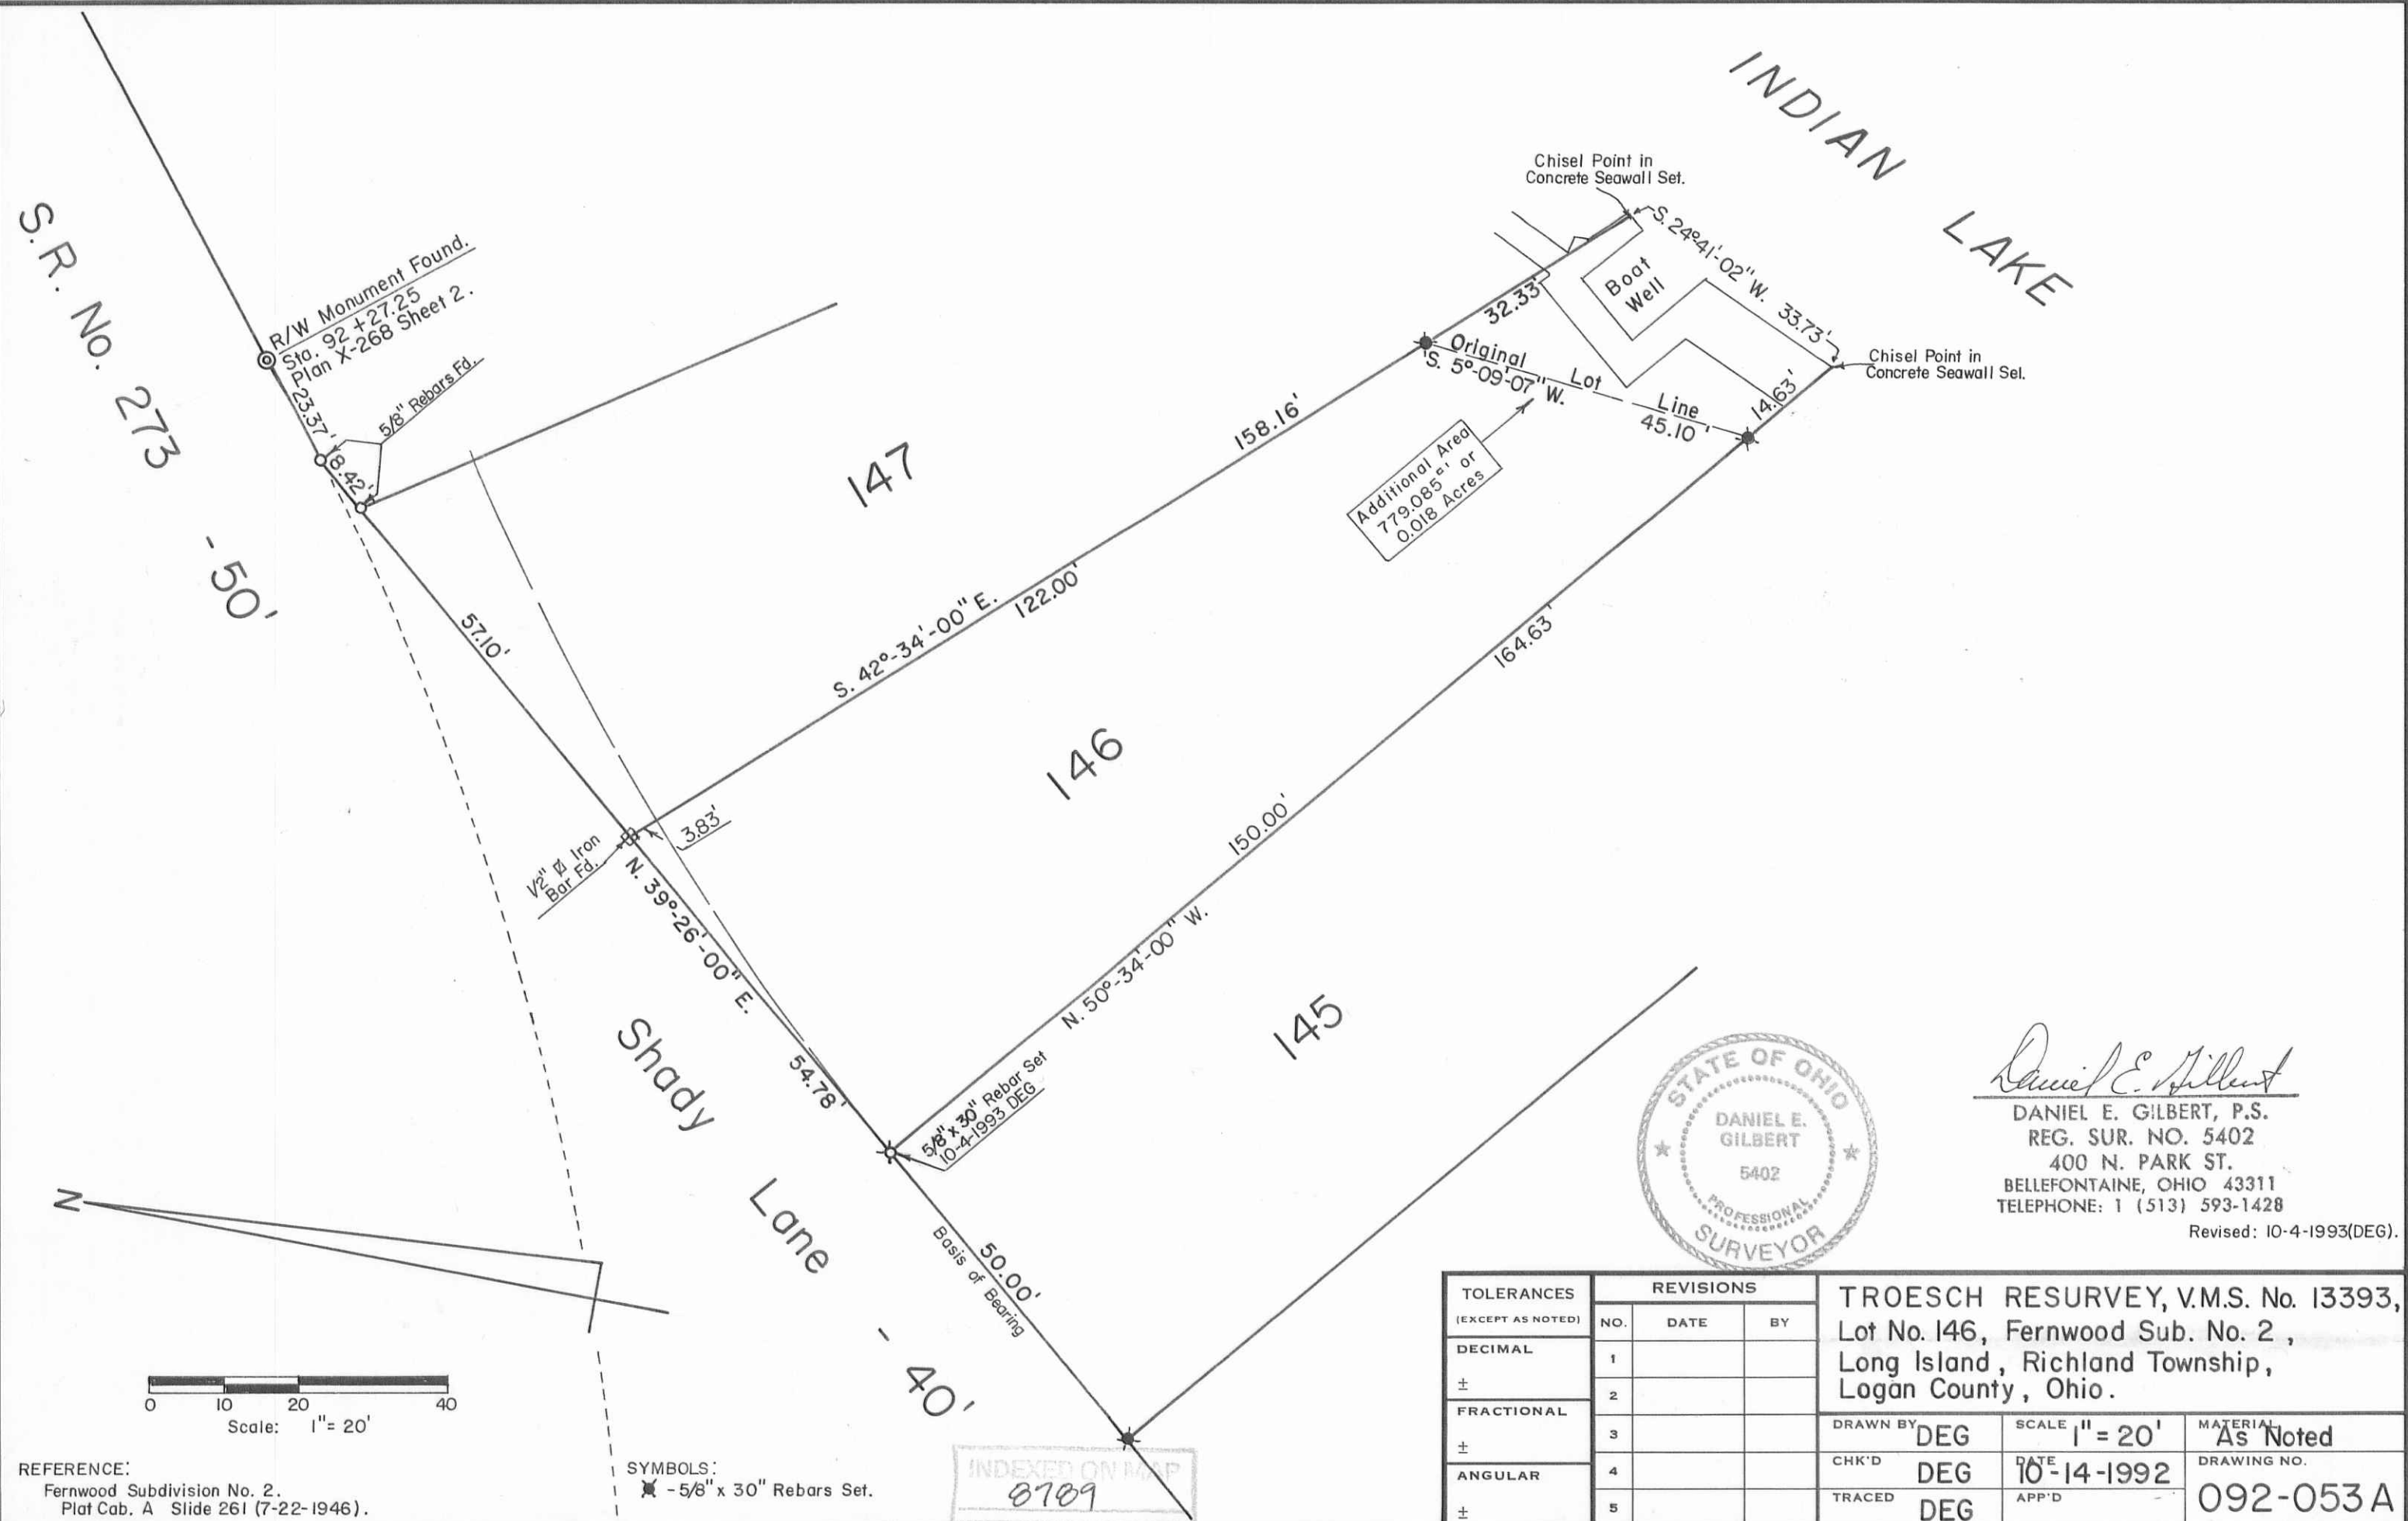

Daniel E. Gilbert
 DANIEL E. GILBERT, P.S.
 REG. SUR. NO. 5402
 400 N. PARK ST.
 BELLEFONTAINE, OHIO 43311
 TELEPHONE: 1 (513) 593-1428

Revised: 10-4-1993(DEG).

TOLERANCES (EXCEPT AS NOTED)	REVISIONS			TROESCH RESURVEY, V.M.S. No. 13393, Lot No. 146, Fernwood Sub. No. 2, Long Island, Richland Township, Logan County, Ohio.
	NO.	DATE	BY	
DECIMAL	1			DRAWN BY DEG SCALE 1" = 20' MATERIAL As Noted
±	2			
FRACTIONAL	3			CHK'D DEG DATE 10-14-1992 DRAWING NO. 092-053A
±	4			
ANGULAR	5			TRACED DEG APP'D
±				

REFERENCE:
 Fernwood Subdivision No. 2,
 Plat Cab. A Slide 261 (7-22-1946).

SYMBOLS:
 ✖ - 5/8" x 30" Rebars Set.

S-799