

Lewis L. Lenhart, Jr. et al
 O. R. No. 258 P. 255 (5-26-1995)
 36-020-00-00-019.000

8.080 Acres
 - 3.661 Acres

 4.419 Acres

P.T. Sta. 97+20.00
 R/W Mons. Fd.
 Cecil L. Vermillion et al
 O.R. No. 130 P. 464 (6-21-1991)
 36-020-00-00-018.000

4.170 Acres

B
 79,742.655^{sq ft}
 or
 1.830 Acres

A
 79,745.150^{sq ft}
 or
 1.831 Acres

J. Ivan Stout et ux
 Vol. No. 318 P. 201 (1-10-1968)
 36-021-00-00-003.000

14.436 Acres


INDEXED ON MAP
 4734

1" \square Headed Bolt Fd.
 Sta. 104+52.04
 C. H. No. 97
 F. B. No. 708 P. 5-6.

S. R. No. 273
 Basis of Bearing 305.4'
 242.54' or 0.169 Acres

C. H. No. 97
 207.46'

Plan L-13

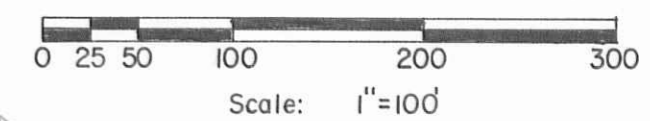

- SYMBOLS:
- - R. R. Spikes Set.
 - \square - 5/8" Rebar Fd.
 - \times - 5/8" x 30" Rebars Set.

Village Builders & Lenhart, Inc. Survey
 V.M.S. No. 9988, Richland Township,
 Logan County, Ohio.

SCALE: 1" = 100'	APPROVED BY:	DRAWN BY DEG
DATE: 9-6-1995		REVISED
<i>Daniel E. Gilbert</i> Daniel E. Gilbert, P.S. Reg. Sur. No. 5402		DRAWING NUMBER 095-042

S-809