

Railroad Reference Deeds:
 M.R. & L.E. RR. Co.
 Vol. 85 P. 217-219 (7-22-1845),
 100' R/W.
 C.S. & C. RR. Co.
 Vol. 132 P. 343 (7-14-1927),
 1.78 Acres.

Tract II
 8.041 Acres

Tract III
 8.088 Acres

Tract VII
 1.500 Acres



Tract IV
 5.780 Acres

Robert J. Milroy
 and
 Charles A. Bennett
 O.R. No. 92 Pages 594-597
 (9-13-1989)
 Per. Par. No. 36-021-00-00-035.000
 45.690 Acres

Tract I
 22.452 Acres
 - 1.460 Acres
 20.992 Acres

Ruth Anne Shroyer et al
 O.R.No. 86 P. 54 (5-25-1989)
 Per. Par. No. 36-035-00-00-016.000

169.566 Acres

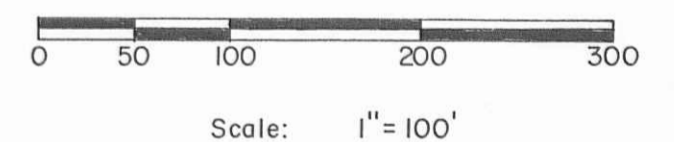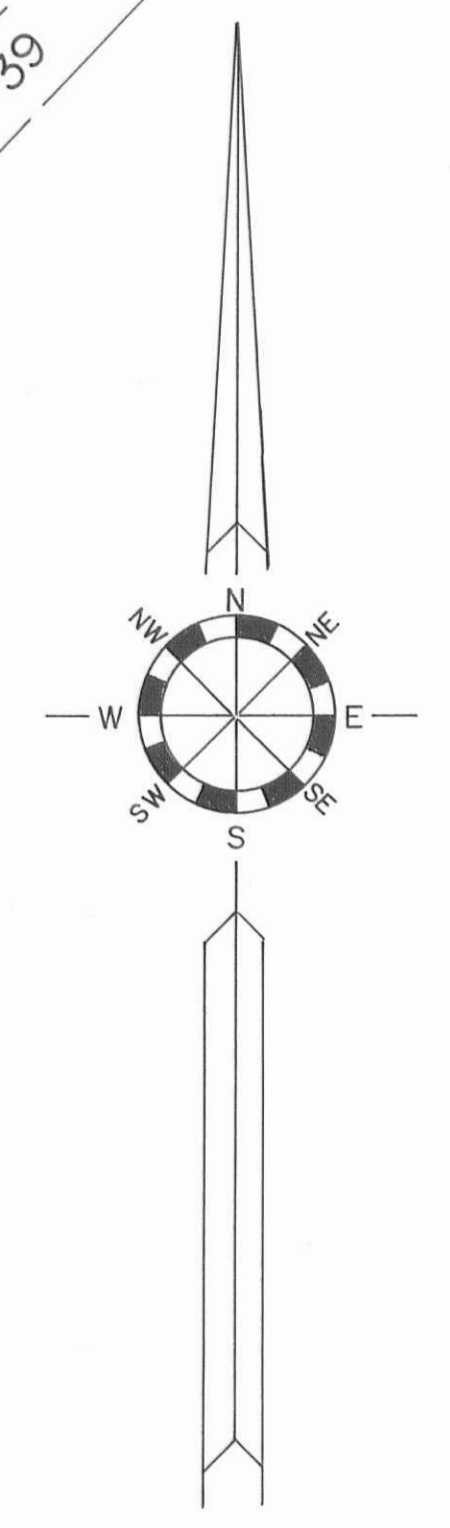

Symbols:
 ○ - R.R. Spike Set.
 ● - 5/8" x 30" Rebars Set.

Curve Data
 P.I. Sta. 173+33.35
 3/4" Iron Bar Fd.
 Δ = 22° 08' Lt.
 D = 100.00'
 R = 52.98'
 L = 112.86'
 E = 10.86'

Easement:
 Vol. 392 P. 779 (5-4-81)
 0.443 Acres.
 Point of Beginning is a point in the
 center of the bridge and creek.
 239.90'
 582.38'

Curve Data
 P.I. Sta. 179+12.65
 3/4" Iron Bar Fd.
 Δ = 22° 43' Rt.
 D = 100.00'
 R = 52.98'
 L = 115.10'
 E = 11.45'



MILROY - BENNETT SURVEY
 V.M.S. No. 9950, Richland Township,
 Logan County, Ohio.

SCALE: 1" = 100'	APPROVED BY	DRAWN BY DEG
DATE: 6-19-1991		
<i>Daniel E. Gilbert</i> Daniel E. Gilbert, P.S. Reg. Sur. No. 5402		DRAWING NUMBER 091-026

INDEXED ON MAP
 2141

S-817