

INDIAN LAKE

Existing Rocky Shoreline
S. 83°-08'-19" E.

43-019-09-01-012.001

0.064 Acres
O.R. No. 202 P. 152 (9-15-1993)

Z S. 88°-35'-59" E.

3.67'
10.75'
46.675' or 0.0011 Acres
S. 0°-44'-01" W.
11.00'
5.00'
62.876' or 0.0014 Acres
S. 17°-15'-59" W.
26.53'

1/2" Iron Pipe Fd.

Tract "B"

S. 6°-29'-58" E. Y
25.38'

Basis of Bearing

S. 17°-15'-59" E.
N. 6°-29'-58" W.
52.10'
134.819' or 0.0031 Acres

Tract "C"

53.47'

1 1/2" Iron Pipe Fd.

10.00'

S. 85°-57'-01" W.

20.30'

3/4" Iron Pipe Fd.


Easement

Lot No. 1 part

Ronald S. Hecht et ux
O.R. No. 5 P. 962 (8-3-1985)
43-019-09-01-013.000

Lot No. 1 part

Don F. Shuler
O.R. No. 202 P. 151 (9-15-1993)
43-019-09-01-012.000

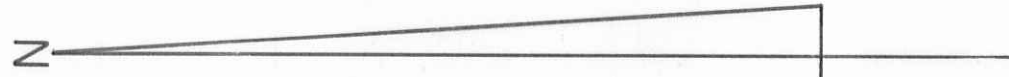

Hecht - Shuler Survey V.M.S. No. 12276
Parts of Lots No. 1, Shawnee Island Allotment,
Shawnee Island, Stokes Township, Logan County, Ohio.

SCALE: 1" = 10'

APPROVED BY:

DRAWN BY DEG

DATE: 5-5-1994

REVISER 9-1-1994 DEG

Daniel E. Gilbert

Daniel E. Gilbert, P.S.
Reg. Sur. No. 5402

DRAWING NUMBER
094-021 A

INDIAN LAKE MAP
20912

SYMBOLS:

● - 5/8" x 30" Rebars Set.

S-833