

Lot No. 46-220

Lot No. 46-219

6,122.190 ^{sq} ft
or
0.1405 Acres

807.255 ^{sq} ft or 0.0185 Acres

Lagoon


Lot No. 46-217

C. H. No. 286 - 40'

Lake

Indian

Note: The apparent occupation line is the north side of this concrete block wall.

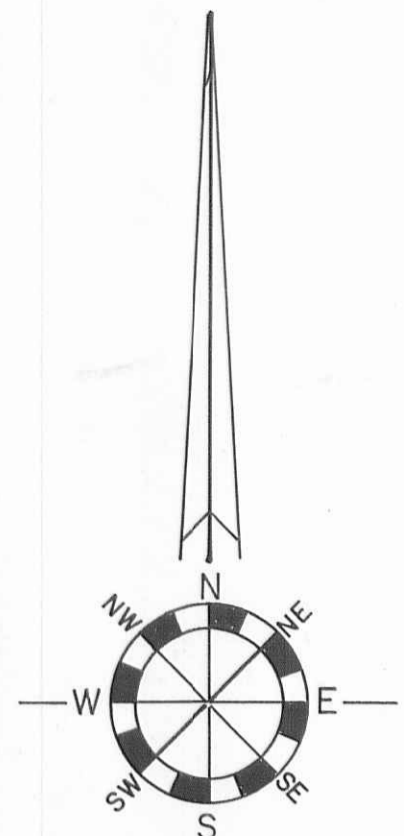

Scale: 1" = 10'

NOTE.

The above tracts being Permanent Parcel No. 43-018-19-04-031.000 and being Lots No. 46-218 and 46-219, containing a total of 7,125.275 square feet or 0.1636 Acres. The total now being 7,908.840 square feet or 0.1815 Acres, of which 979,395 square feet or 0.0225 Acres in Lot No. 46-218 and 6,929,445 square feet or 0.1590 Acres in Lot No. 46-219. Also, there is 29.37 square feet of Original Lot No. 46-219 adjacent to Lot No. 46-220.

SYMBOLS:

- - P.K. Nails set in road.
- - 5/8" x 30" Rebars Set.
- - 5/8" Rebars Fd.
- ⊙ - 3/4" Iron Bars Fd.

Reference:
Indian Lake Reservoir Lands-Minnewaukin Island.
Logan County Recorders Office.
Plat Cabinet "A", Slide 452.



Kathryn R. Resor Property
Resurvey of Lots No. 46-218 and 46-219,
V.M.S. No. 12276, Minnewaukin Island,
Stokes Township, Logan County, Ohio.

SCALE: 1" = 10'	APPROVED BY	DRAWN BY DEG
DATE: 7-1-1991		Rev. 8-14-1991
		Rev. 1-24-1992
		Rev. 4-24-1992
Daniel E. Gilbert, P.S. Reg. Sur. No. 5402		DRAWING NUMBER 091-031

INDEXED ON MAP
7821

S-856