


AGATHA M. WALLING
Deed Vol. 340 PAGE 381 (5-15-1972)

PER. PAR. No. 43-018-15-04-014

Lot No. 30

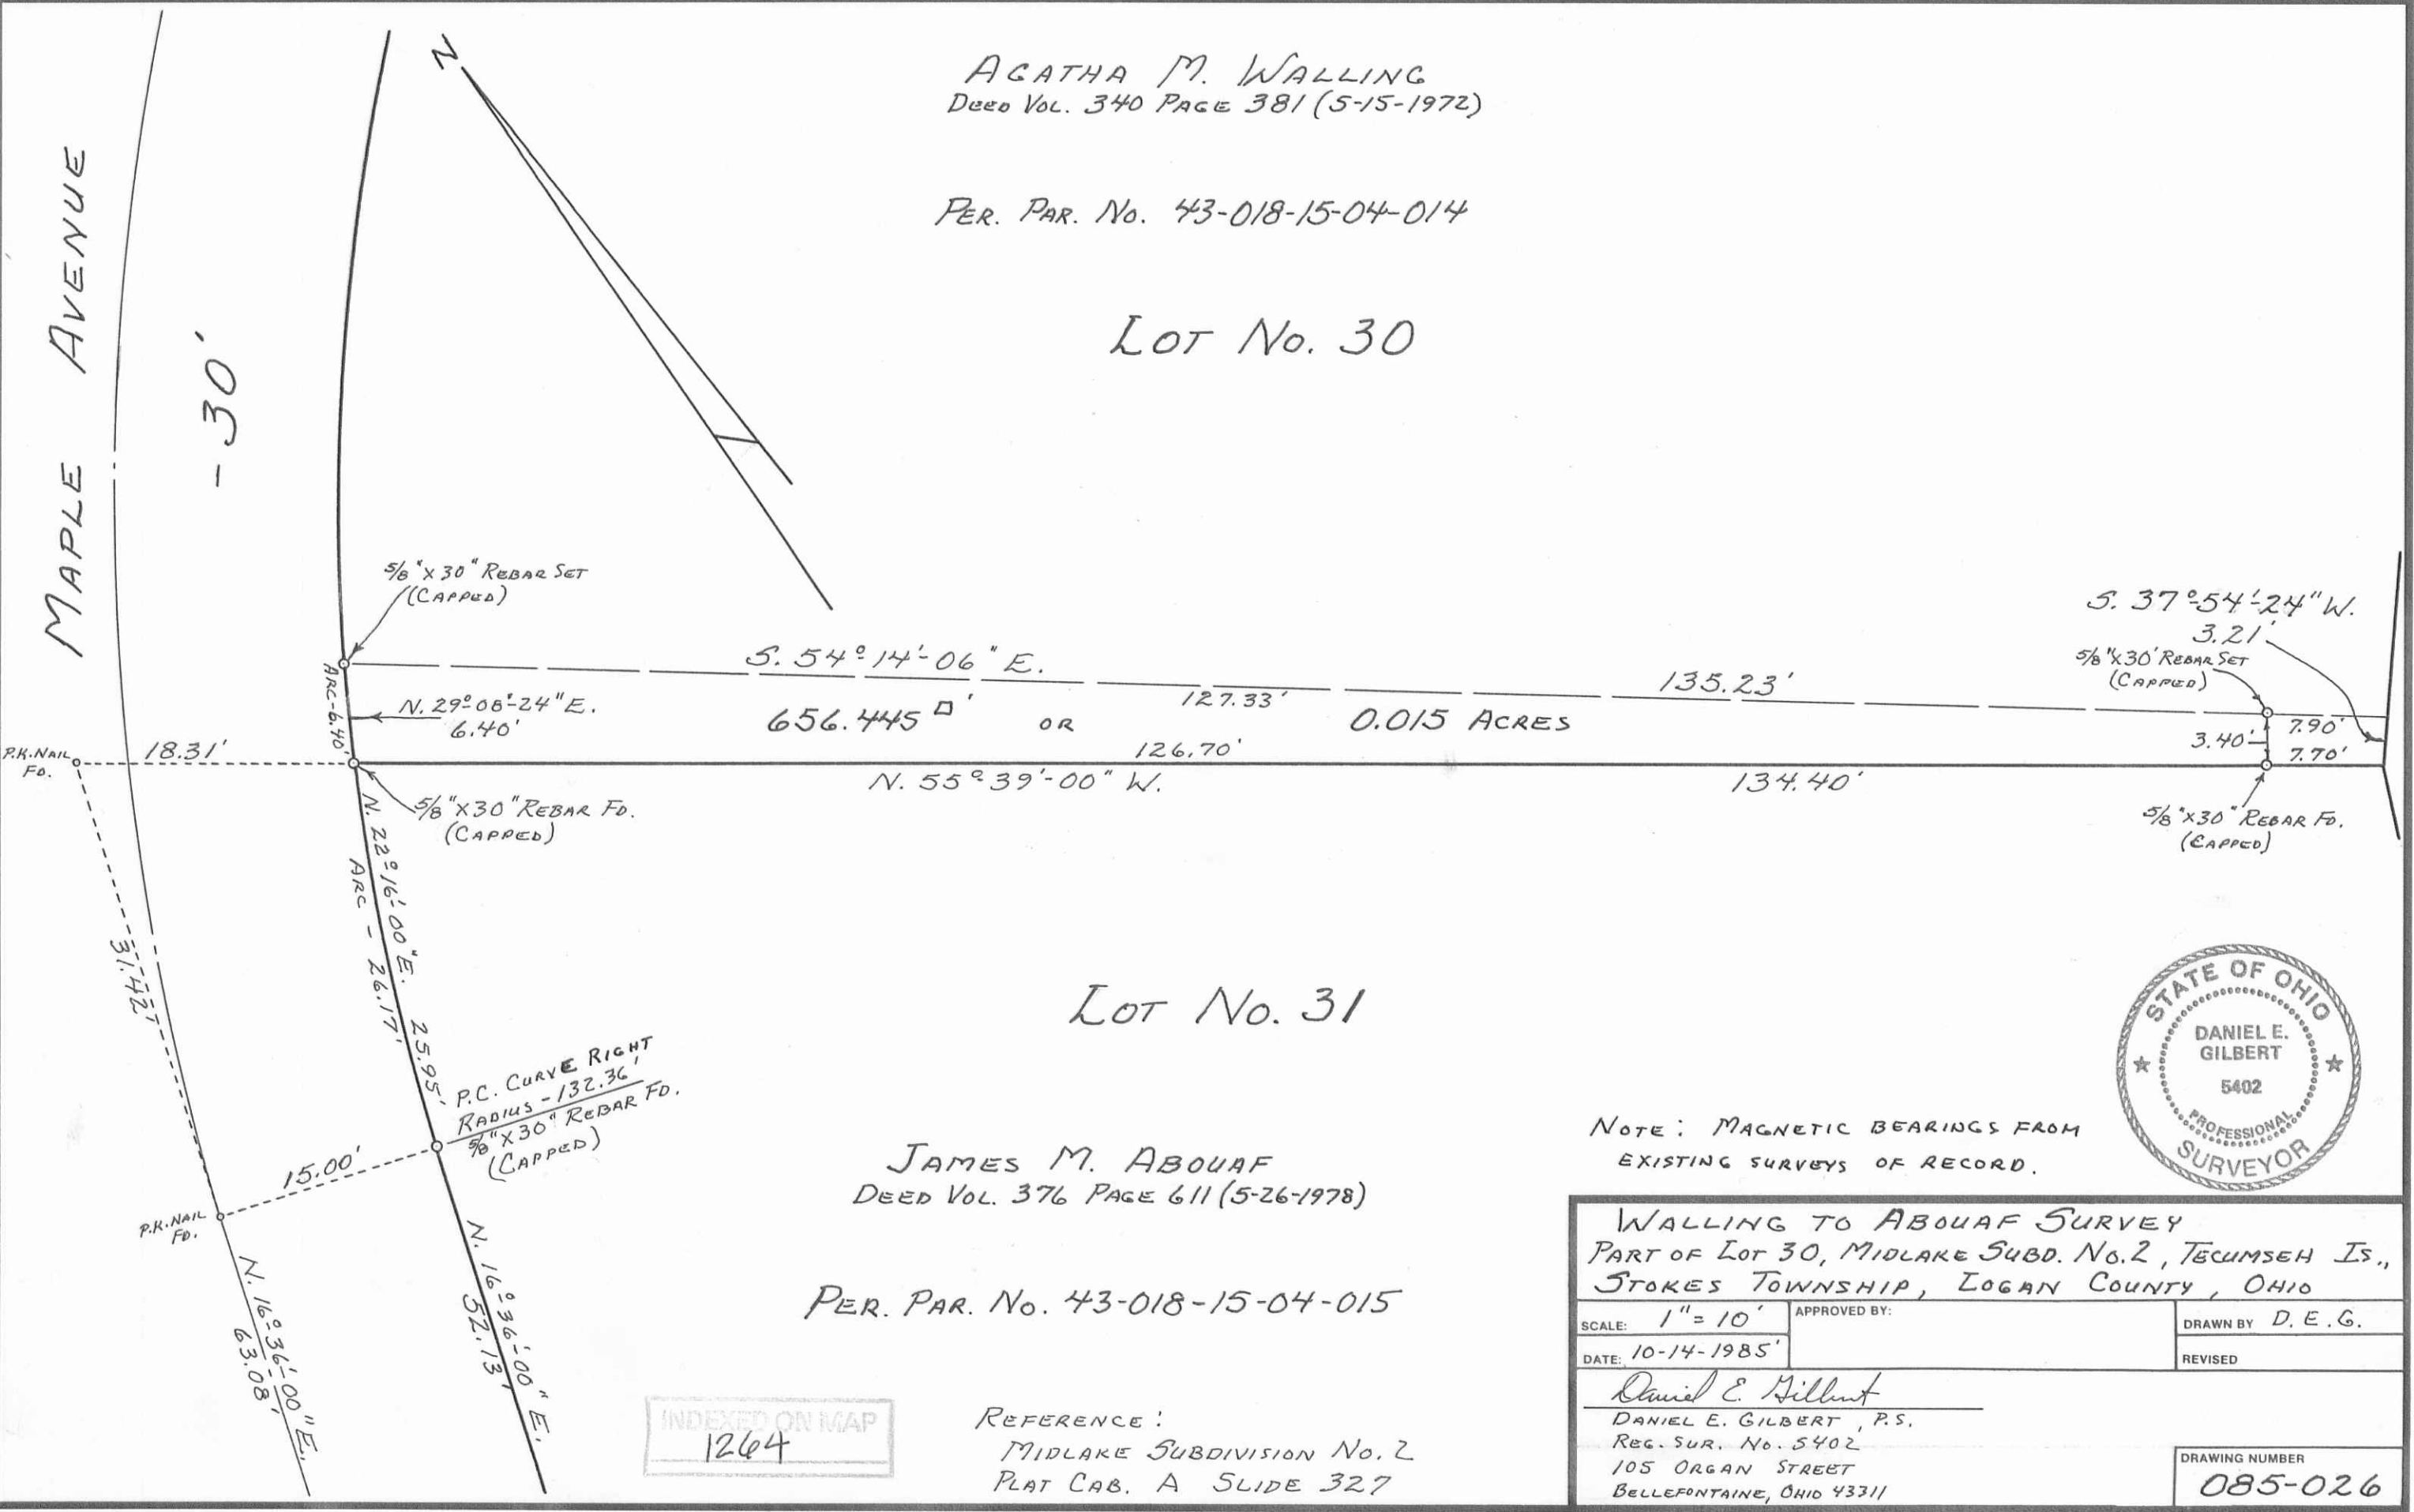

Lot No. 31

JAMES M. ABOUAF
DEED VOL. 376 PAGE 611 (5-26-1978)

PER. PAR. No. 43-018-15-04-015

INDEXED ON MAP
1264

REFERENCE:
MIDLAKE SUBDIVISION No. 2
PLAT CAB. A SLIDE 327



NOTE: MAGNETIC BEARINGS FROM
EXISTING SURVEYS OF RECORD.

WALLING TO ABOUAF SURVEY PART OF LOT 30, MIDLAKE SUBD. No. 2, TECUMSEH IS., STOKES TOWNSHIP, LOGAN COUNTY, OHIO	
SCALE: 1" = 10'	APPROVED BY:
DATE: 10-14-1985	DRAWN BY D. E. G.
REVISER	
Daniel E. Gilbert DANIEL E. GILBERT, P.S. REG. SUR. No. 5402 105 ORGAN STREET BELLEFONTAINE, OHIO 43311	
DRAWING NUMBER 085-026	

S-860