


Thomas E. Russell et al
 Vol. 379 P. 695 (10-5-1978)
 Per. Par. No. 49-132-00-00-011


155.70 Acres

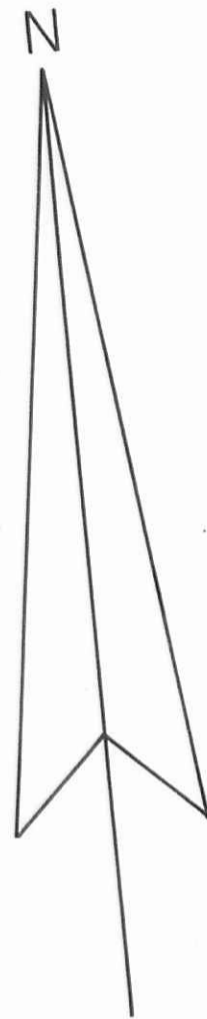

MIAMI TOWNSHIP
 T.R. No. 33 - 40' R/W.
 UNION TOWNSHIP

Section No. 35 T.4 R.13
 Section No. 29 T.4 R.13

P. K. Nail over Stone Fd.
 Stone found by Logan County Engineer
 Survey Crew on March 7, 1985-DEG

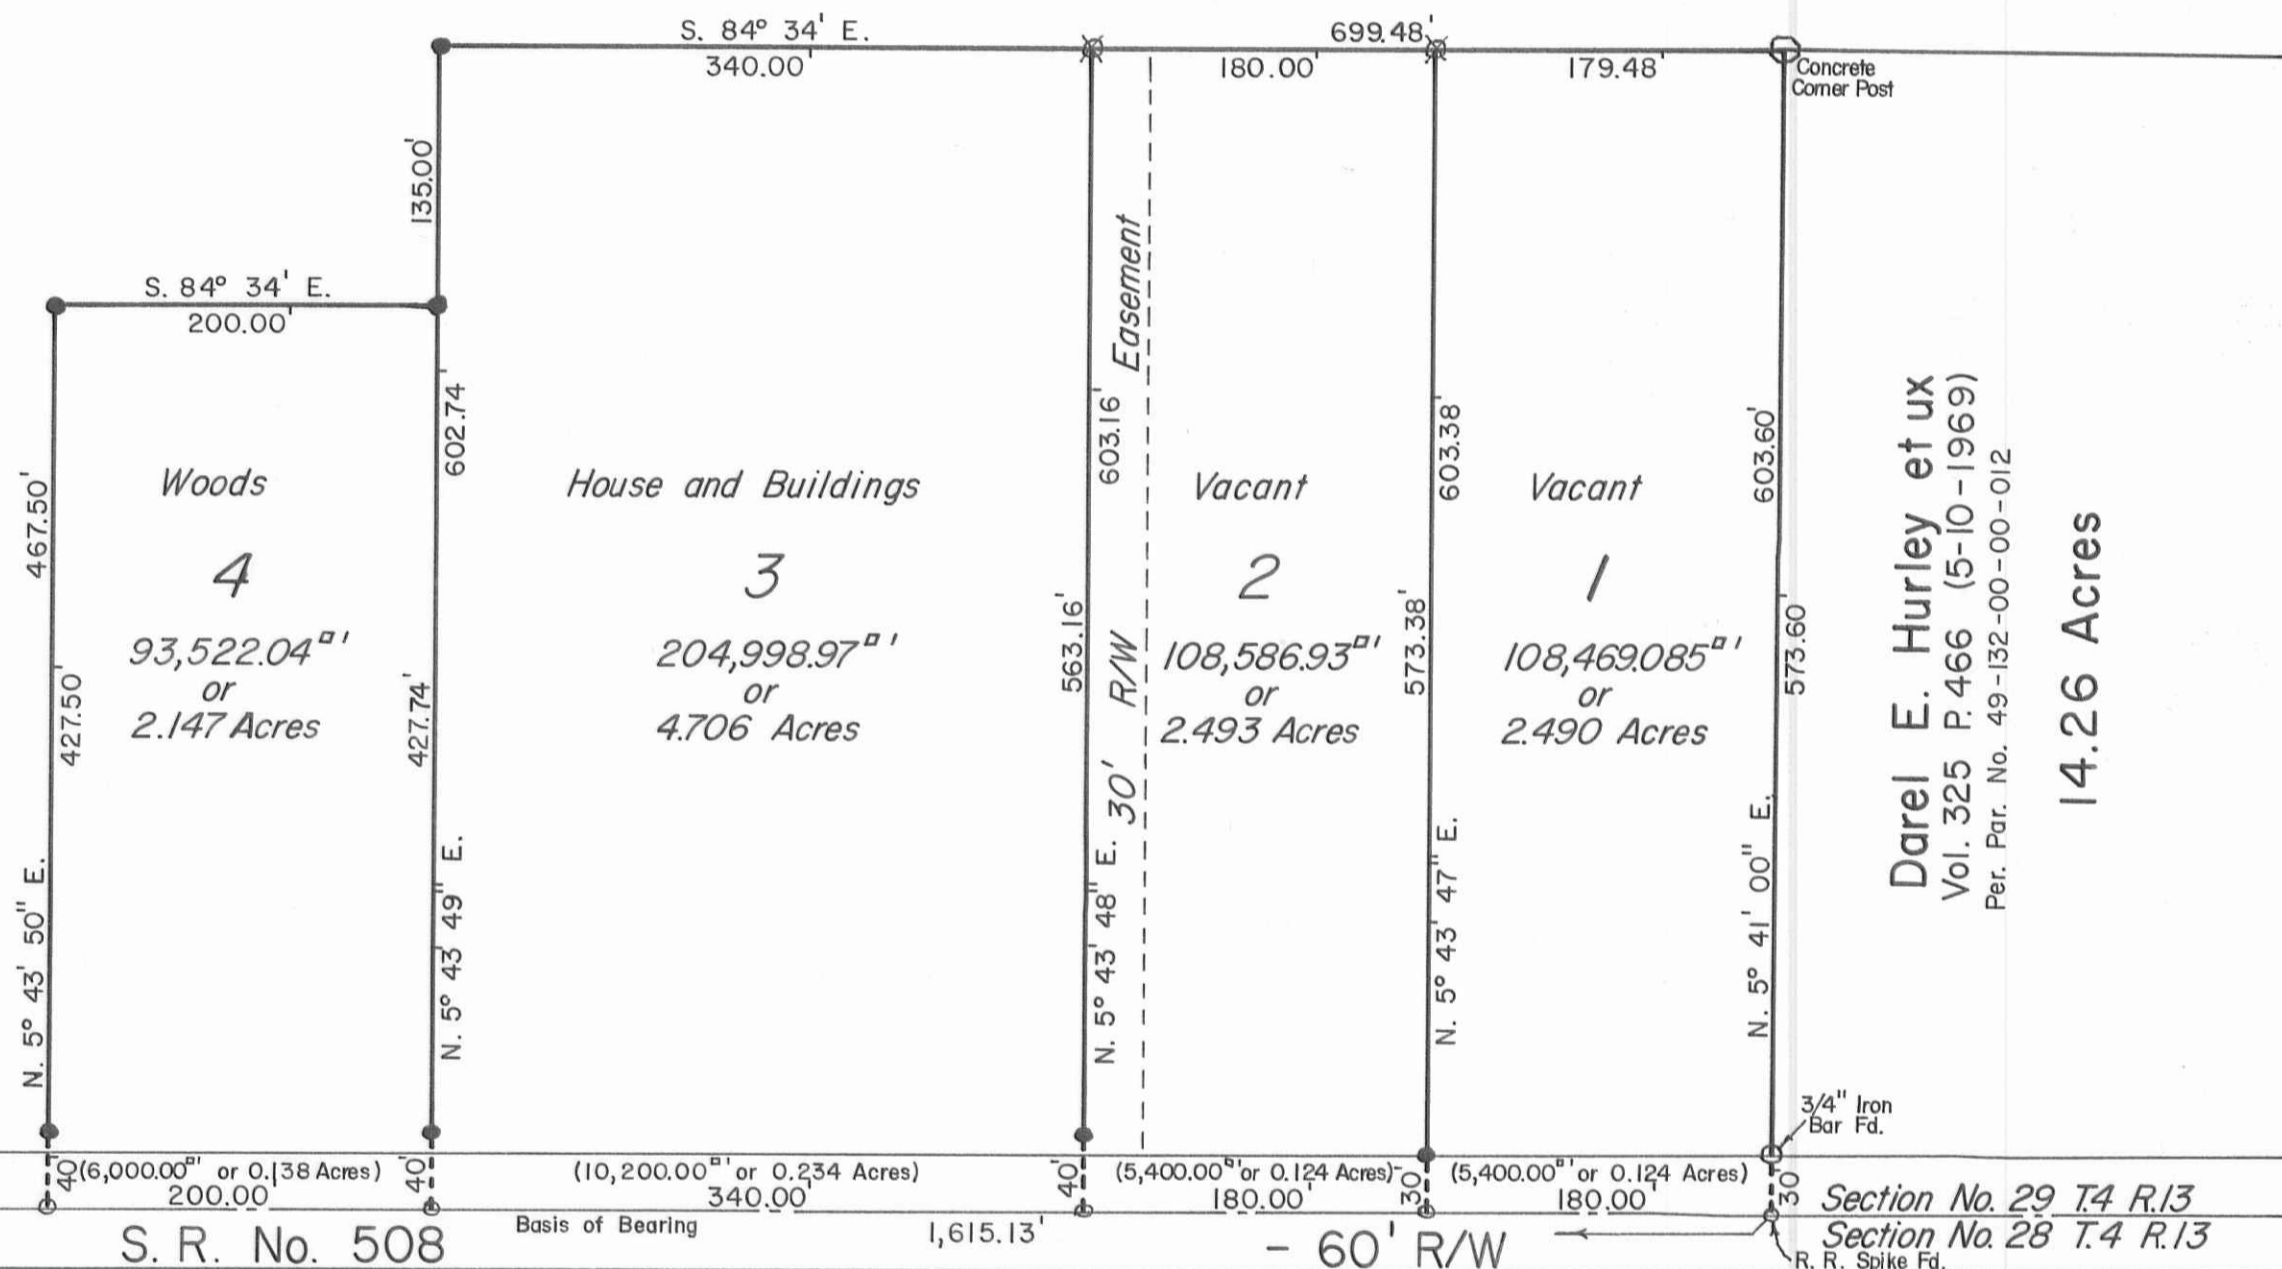

Darel E. Hurley et ux
 Vol. 325 P. 466 (5-10-1969)
 Per. Par. No. 49-132-00-00-012

14.26 Acres

- o - R.R. Spikes Set.
- - 5/8" x 30" Rebars Set.
- ⊗ - 1/2" x 30" Rebars Fd. (Lee).

INDEXED ON MAP
 7790



RUSSELL SURVEY		Section No. 29 T.4 R.13 B.M.R.S.	
Union Township, Logan County, Ohio.		APPROVED BY:	
SCALE: 1" = 100'	DATE: 6-30-1988	DRAWN BY DEG	
Daniel E. Gilbert		REVISED	
Daniel E. Gilbert, P.S. Reg. Sur. No. 5402		DRAWING NUMBER 088-043	

S-870