


Herbert L. King et ux
 O. R. No. 32 P. 112 (11-18-1986)
 50-120-00-00-065.001


66.300 Acres

Herbert L. King et ux
 O. R. No. 32 P. 112 (11-18-1986)
 50-120-00-00-064.000

79.816 Acres
 - 3.802 Acres
 76.014 Acres

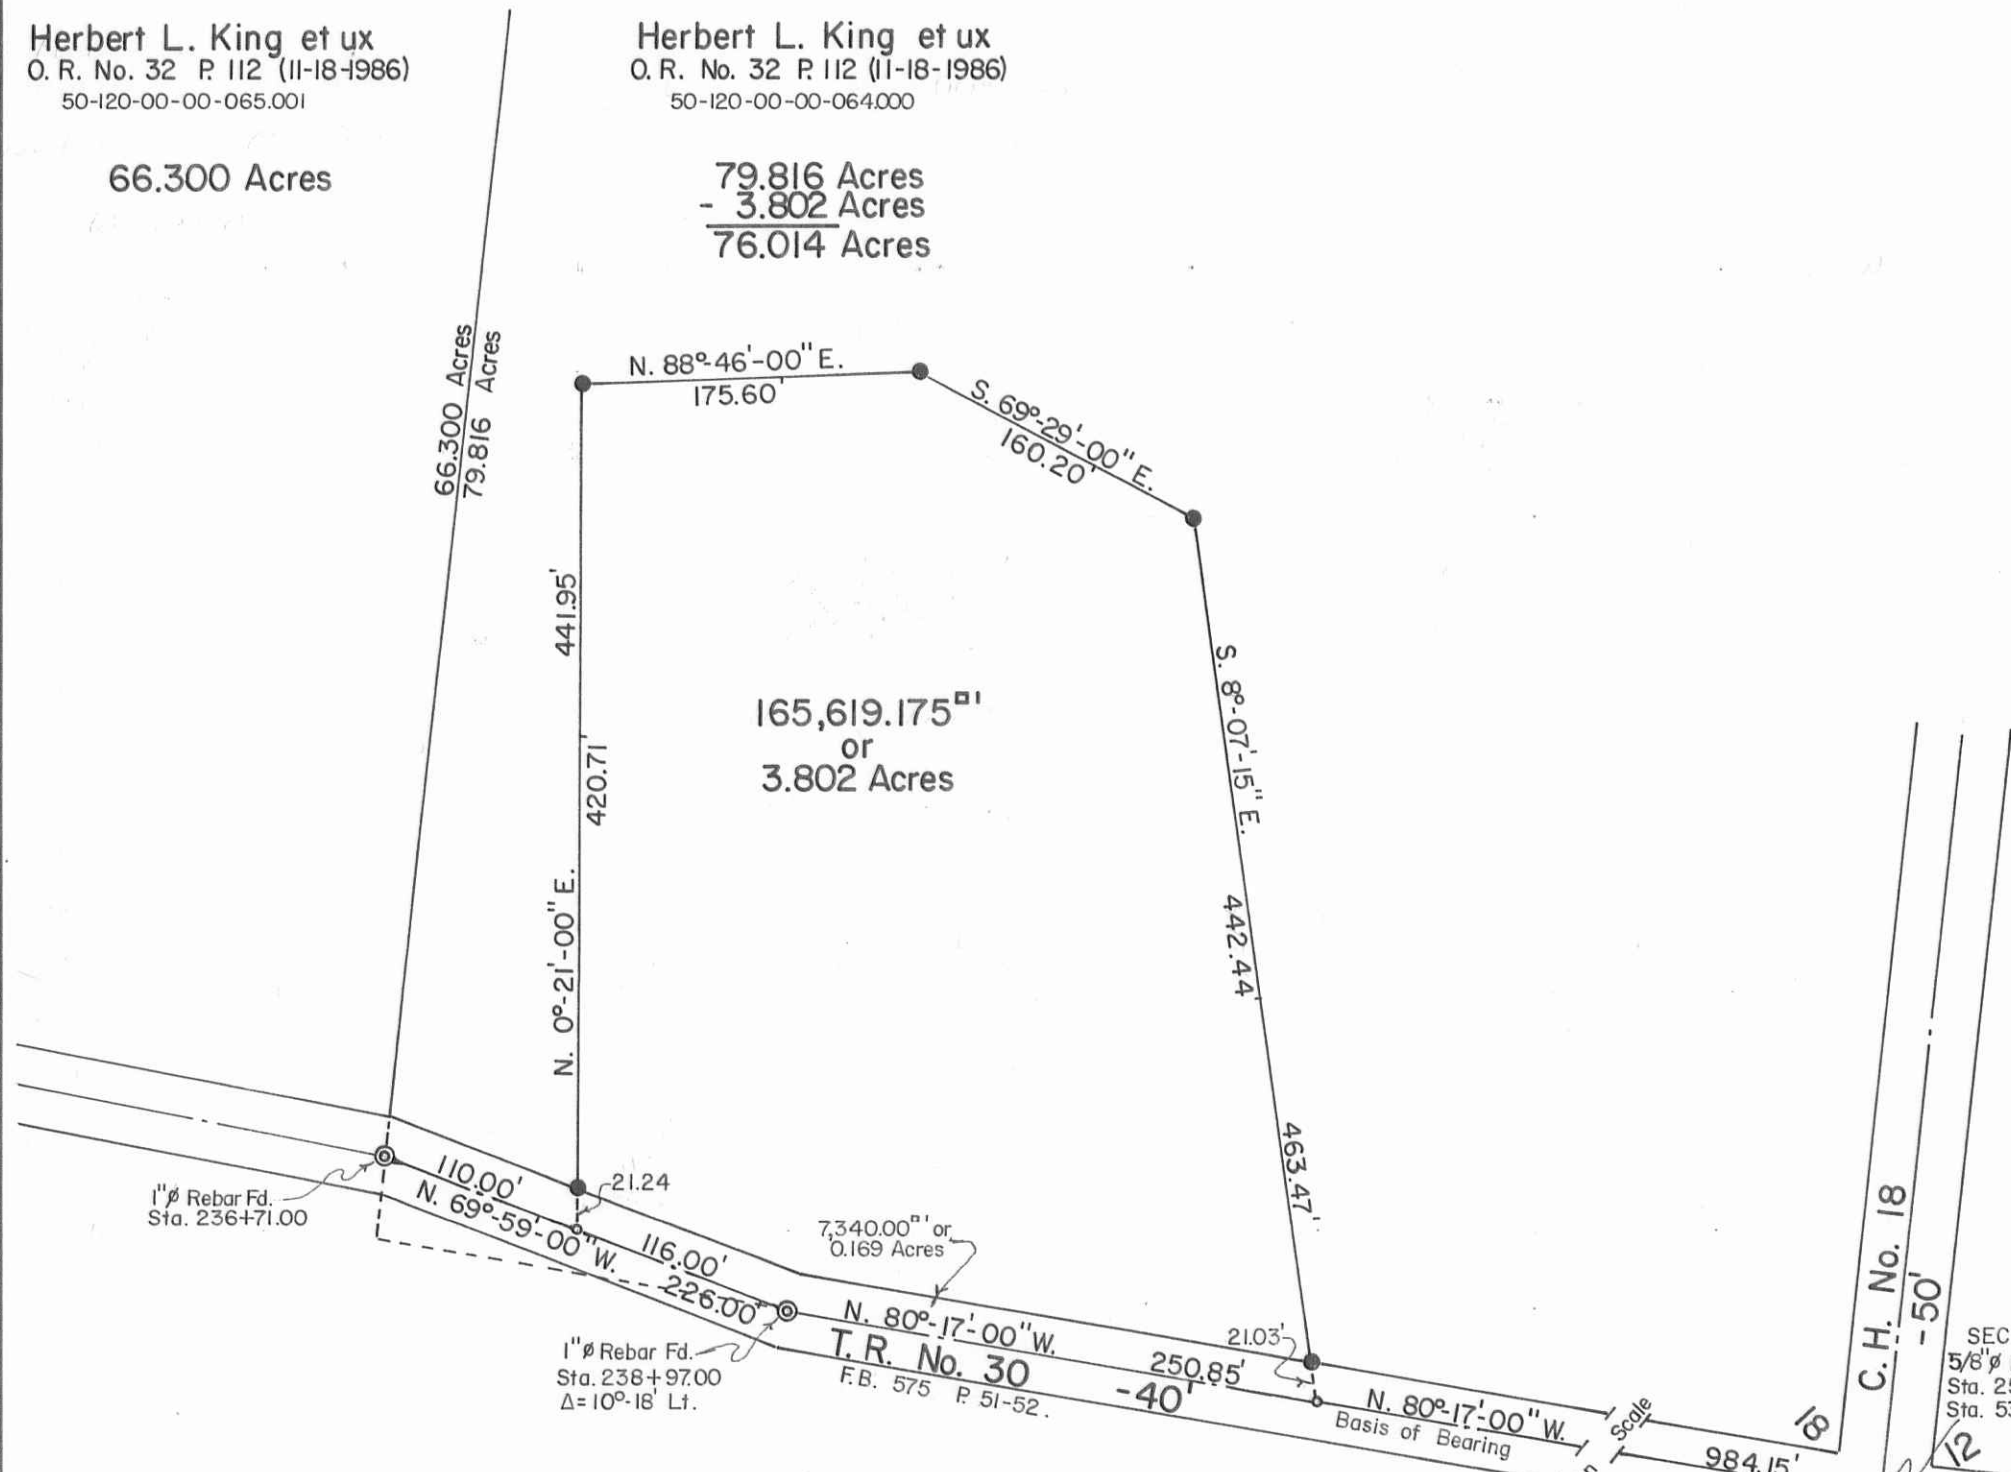

N

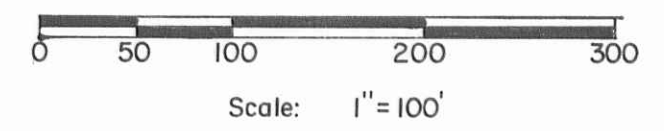

SYMBOLS:
 ○ - R. R. Spikes Set.
 ● - 5/8" x 30" Rebars Set.



HERBERT L. KING SURVEY Section No. 18 T.4 R.13 B.M.R.S. Union Township, Logan County, Ohio.		
SCALE: 1" = 100'	APPROVED BY:	DRAWN BY DEG
DATE: 12-2-1993		REVISED
<i>Daniel E. Gilbert</i> Daniel E. Gilbert, P.S. Reg. Sur. No. 5402		
		DRAWING NUMBER 093-053

INDEXED ON MAP
1730

S-872