



David Q. Nicholl et ux  
 O.R. No. 161 P 994 (7-1-1992)  
 48-106-00-00-110.010

2.000 Acres

Roy L. Bragg  
 O.R. No. 121 P 15 (1-28-1991)  
 48-106-00-00-110.000


63.180 Acres

Total  
 49,560.835  
 or  
 1.138 Acres

60'

R/W

C. H. No. 18

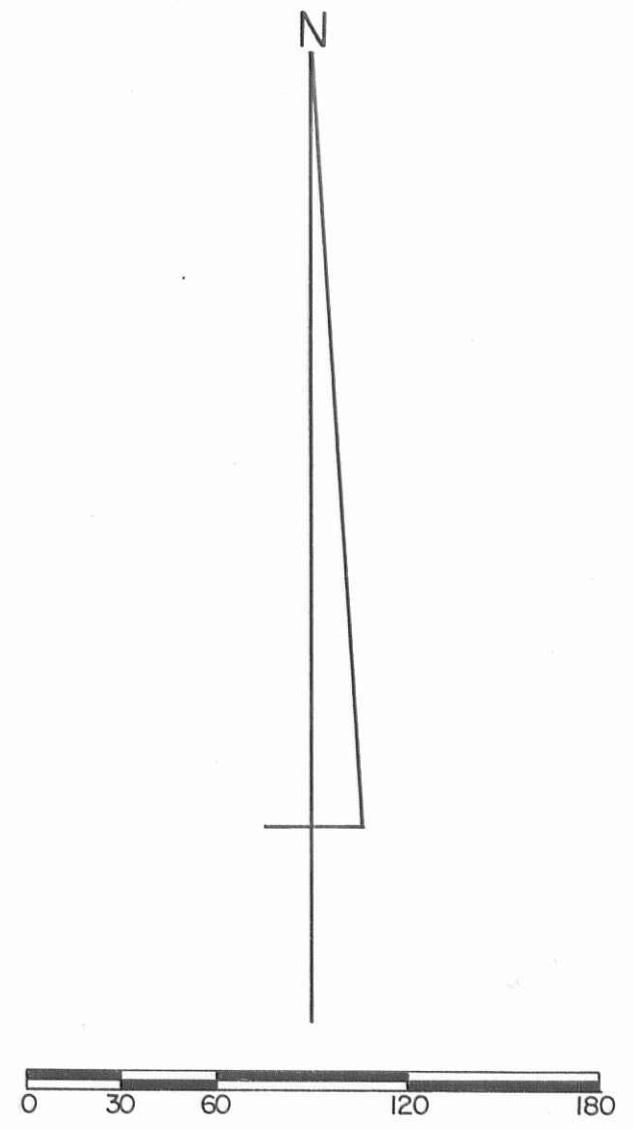

Scale: 1" = 60'

- SYMBOLS:
- - R. R. Spikes Fd.
  - - R. R. Spikes Set.
  - ⊗ - 5/8" Rebars Fd.
  - ⊗ - 5/8" x 30" Rebars Set.

INDEXED ON MAP  
 6129

BRAGG To PARKER SURVEY Section No. 2 Town 3 Range 14, B.M.R.S. Union Township, Logan County, Ohio.		
SCALE: 1" = 60'	APPROVED BY:	DRAWN BY DEG
DATE: 10-11-1993		REVISED
 Daniel E. Gilbert, P.S. Reg. Sur. No. 5402		DRAWING NUMBER 093-047

S-876