

INDEXED ON MAP  
7139

OLDIGES SURVEY  
Section No. 2 T.3 R.14 BMRS  
Union Township  
Logan County, Ohio  
November 18, 1988

Scale: 1" = 100'

Total - 17.402 Acres



Roy L. Bragg et ux  
Vol. 386 P. 282 (12-15-1979)  
Per. Par. No. 48-106-00-00-110.000

• - 5/8" x 30" Rebars Fd. or Set.

Revised: 7-31-1989 (D.E.G.)

*Daniel E. Gilbert*

Daniel E. Gilbert, P.S.  
Reg. Sur. No. 5402  
400 N. Park St.  
Bellefontaine, Ohio 43311

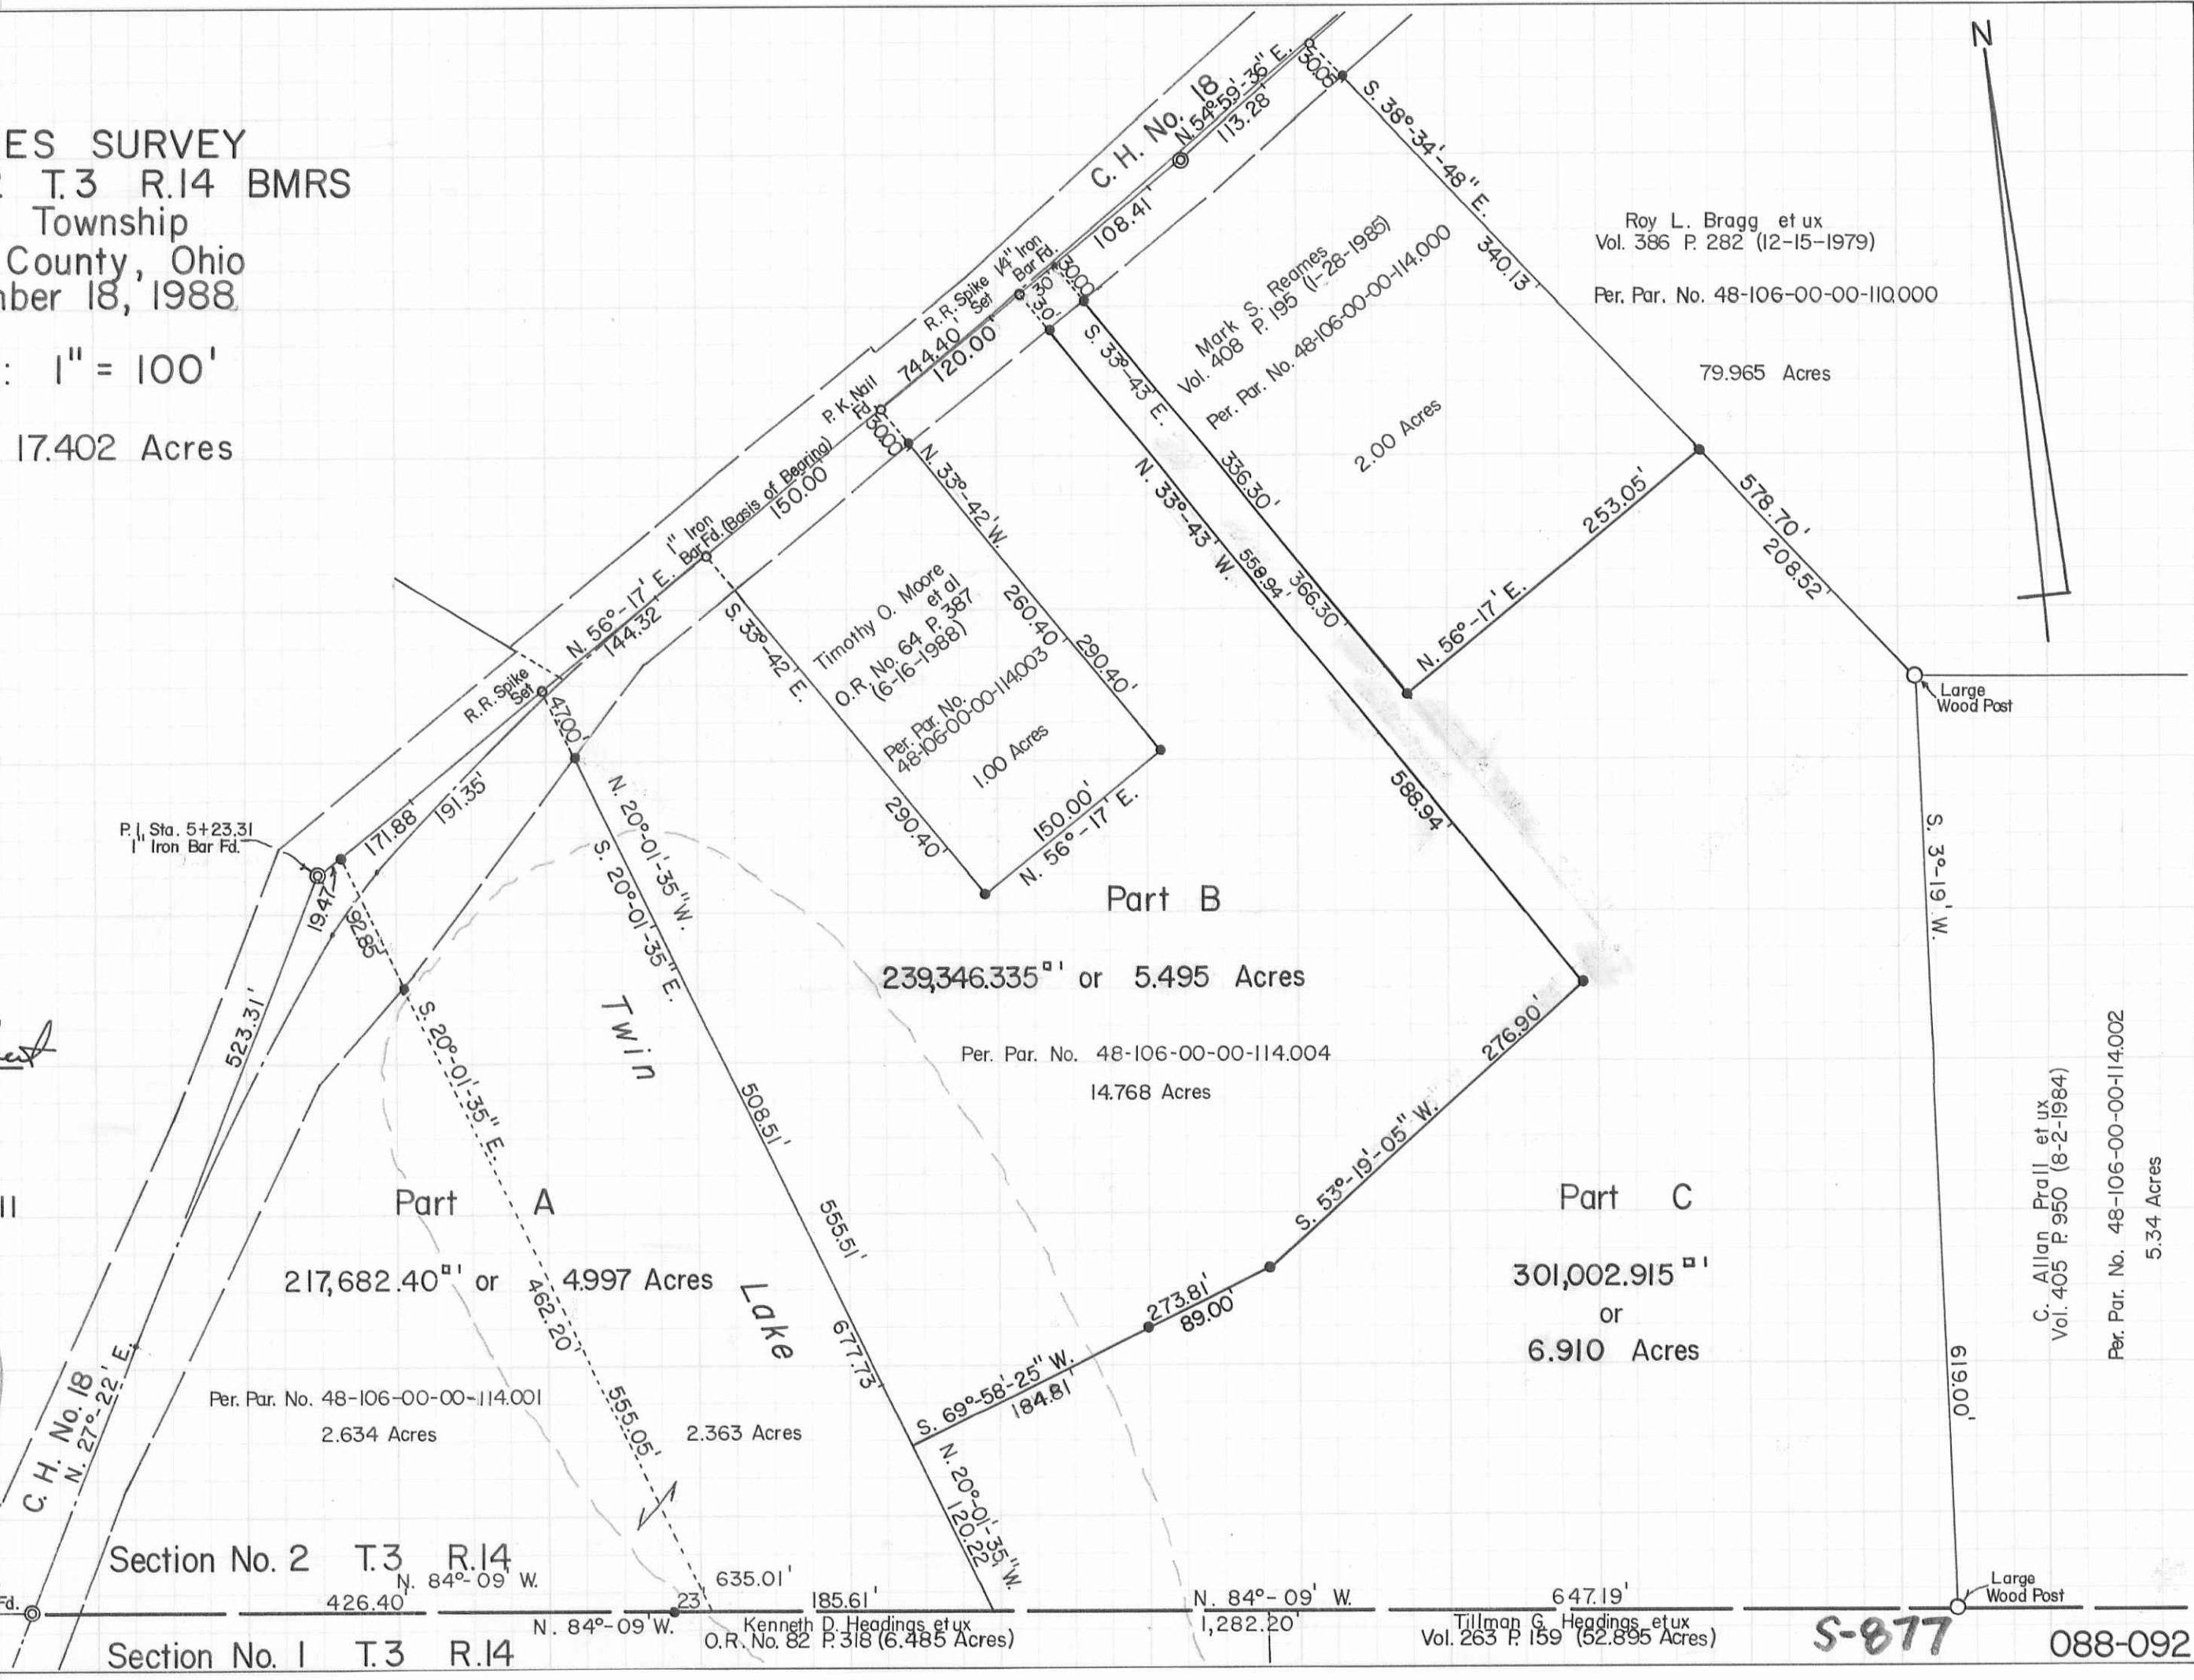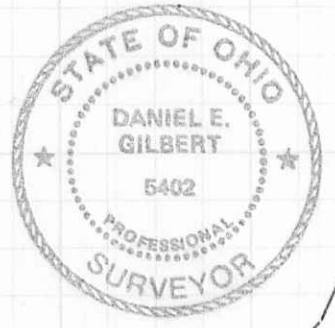

C. H. No. 43  
Sta. 0+00  
1" Iron Bar Fd.

Section No. 2 T.3 R.14  
N. 84°-09' W.  
426.40'

Section No. 1 T.3 R.14  
N. 84°-09' W.  
635.01'

Kenneth D. Headings et ux  
O.R. No. 82 P. 318 (6.485 Acres)

Tillman G. Headings et ux  
Vol. 263 P. 159 (52.895 Acres)

S-877

088-092

Part A  
217,682.40<sup>sq ft</sup> or 4.997 Acres  
Per. Par. No. 48-106-00-00-114.001  
2.634 Acres

Part B  
239,346.335<sup>sq ft</sup> or 5.495 Acres  
Per. Par. No. 48-106-00-00-114.004  
14.768 Acres

Part C  
301,002.915<sup>sq ft</sup>  
or 6.910 Acres  
Per. Par. No. 48-106-00-00-114.002  
5.34 Acres

C. Allan Prall et ux  
Vol. 405 P. 950 (8-2-1984)

Per. Par. No. 48-106-00-00-114.002  
5.34 Acres

Large Wood Post

Large Wood Post