
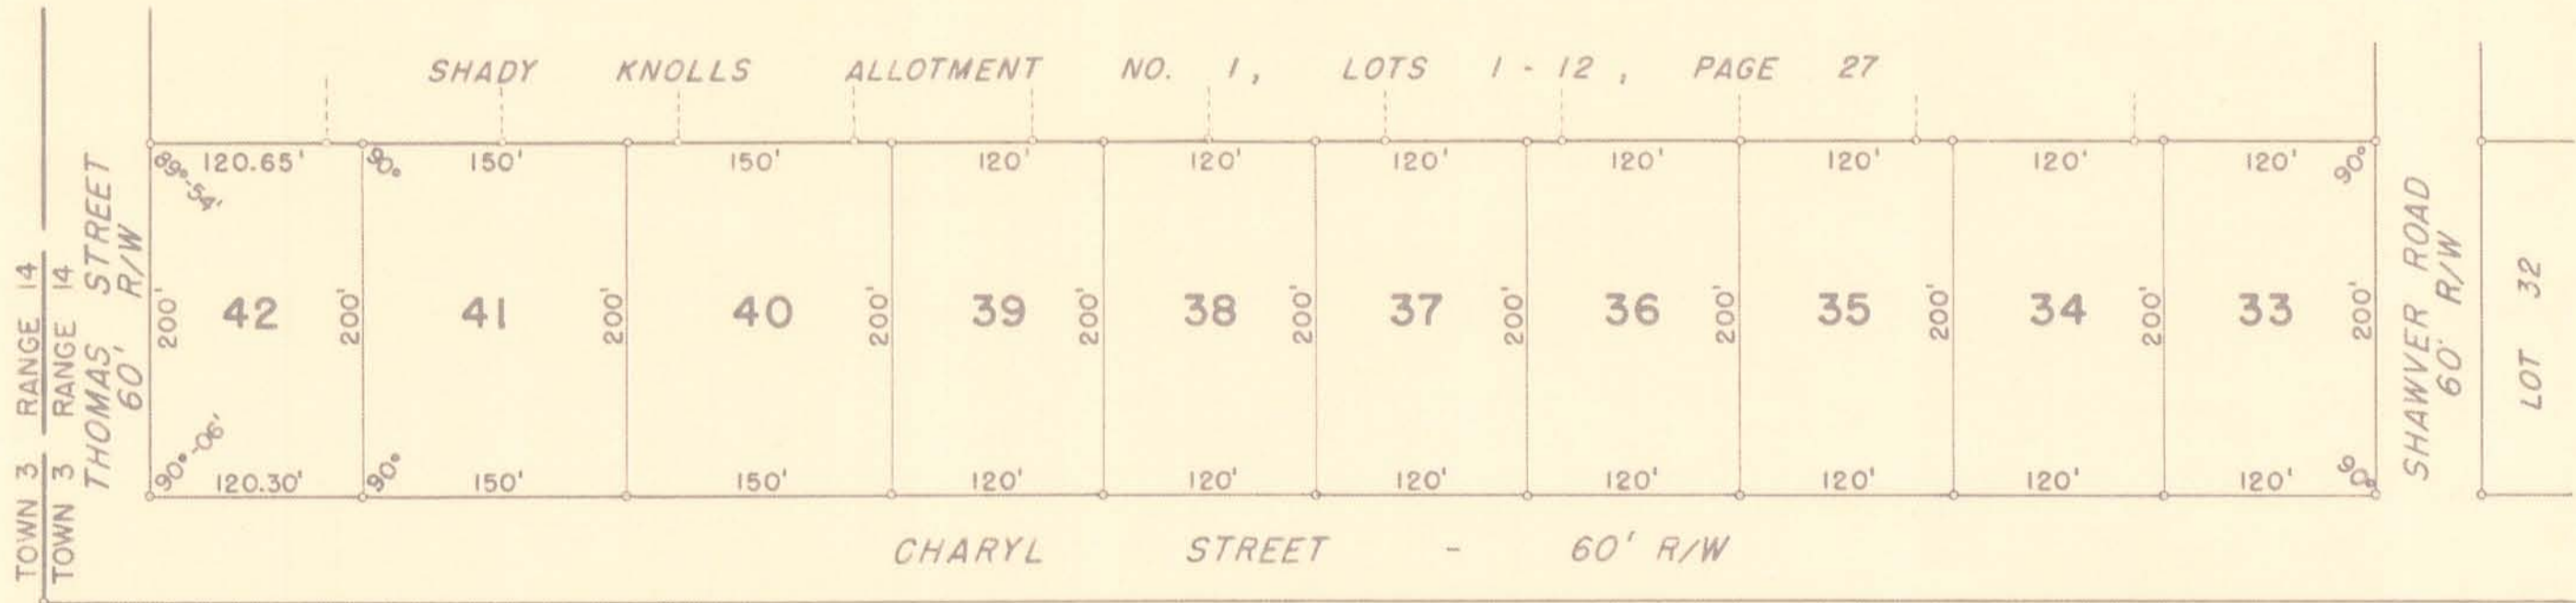


HARRISON TOWNSHIP
 SHADY KNOLLS ALLOTMENT NO. THREE
 SECTION 6 TOWN 3 RANGE 14

SCALE: 1" = 100'

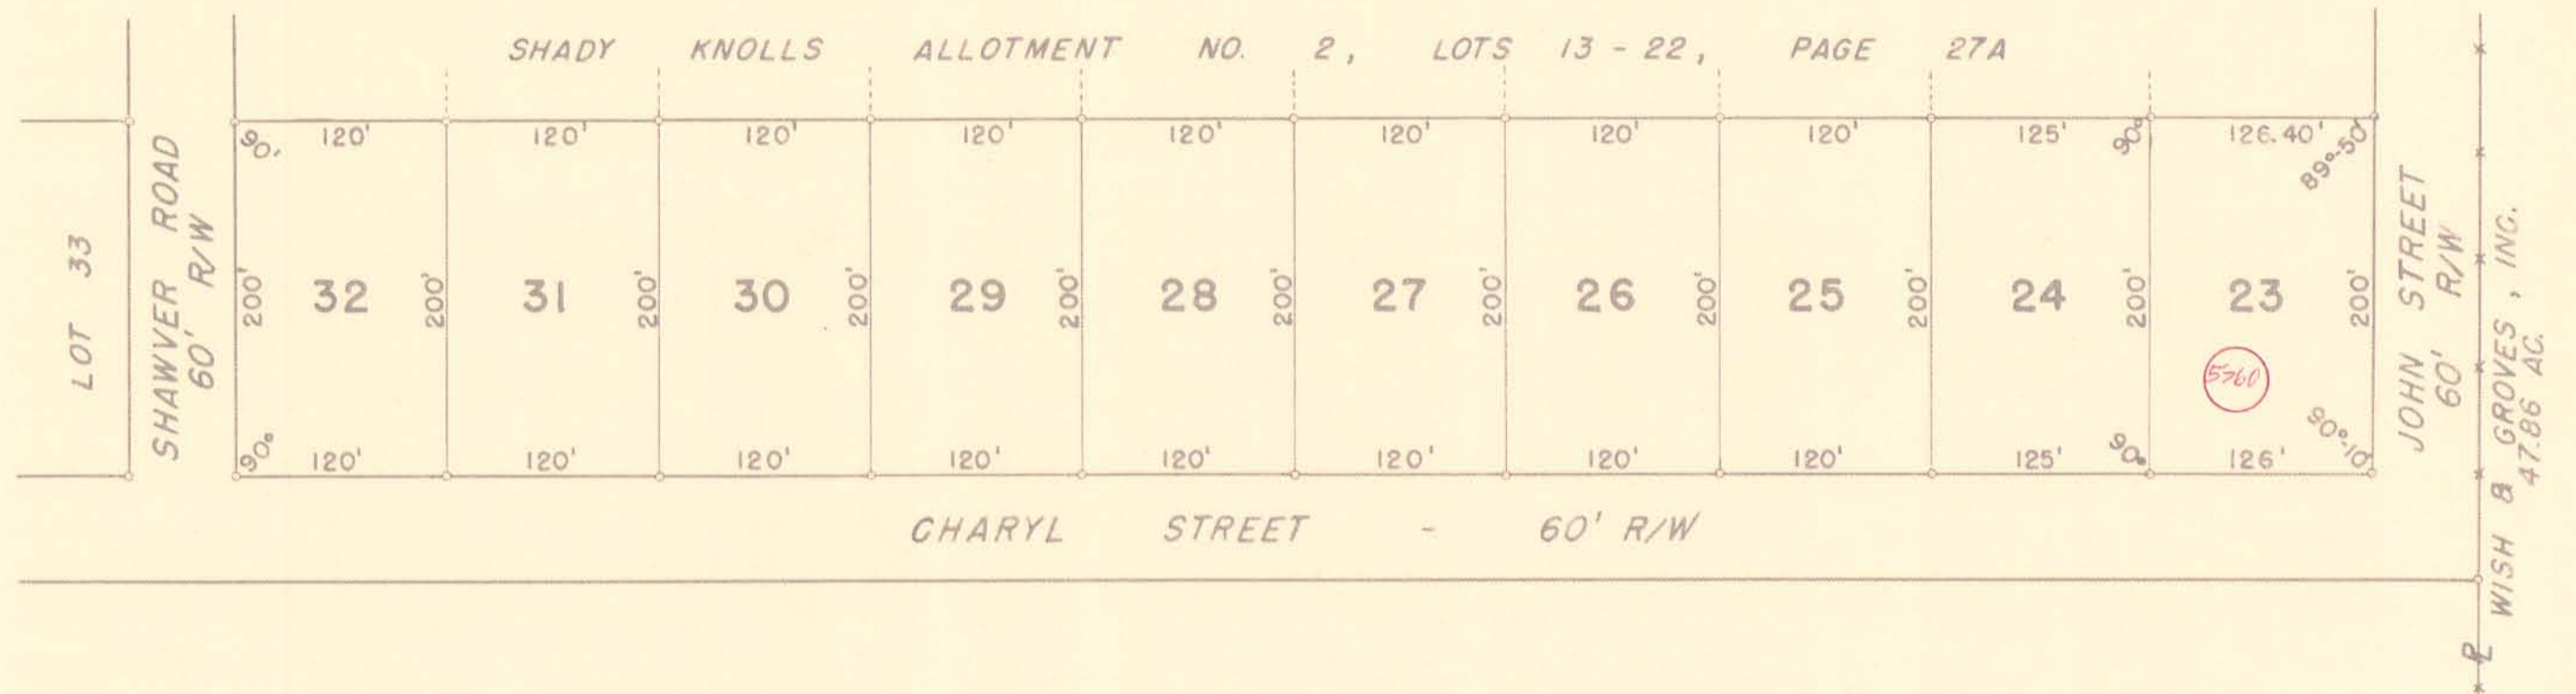

SHADY KNOLLS ALLOTMENT NO. 3
 LOTS 23 TO 42 INCL. - 15.83 AC. (2801)
 RECORDERS PLAT BOOK 4 VOL. D PAGE III.
 ENGINEERS FILE J-174, JANUARY 1965

LOT	NAME	DATE	LOT	NAME	DATE
23			33		
24			34		
25			35		
26			36		
27			37		
28			38		
29			39		
30			40		
31			41		
32			42	GLENN K. REEVES ETUX	1-24-65

DRAWN BY DANIEL E. GILBERT
 APRIL 27, 1965