


JEFFERSON TOWNSHIP
VIRGINIA MILITARY SURVEY 3137
ZANESFIELD CORPORATION

SCALE: 1" = 100'

SEE PAGE 32

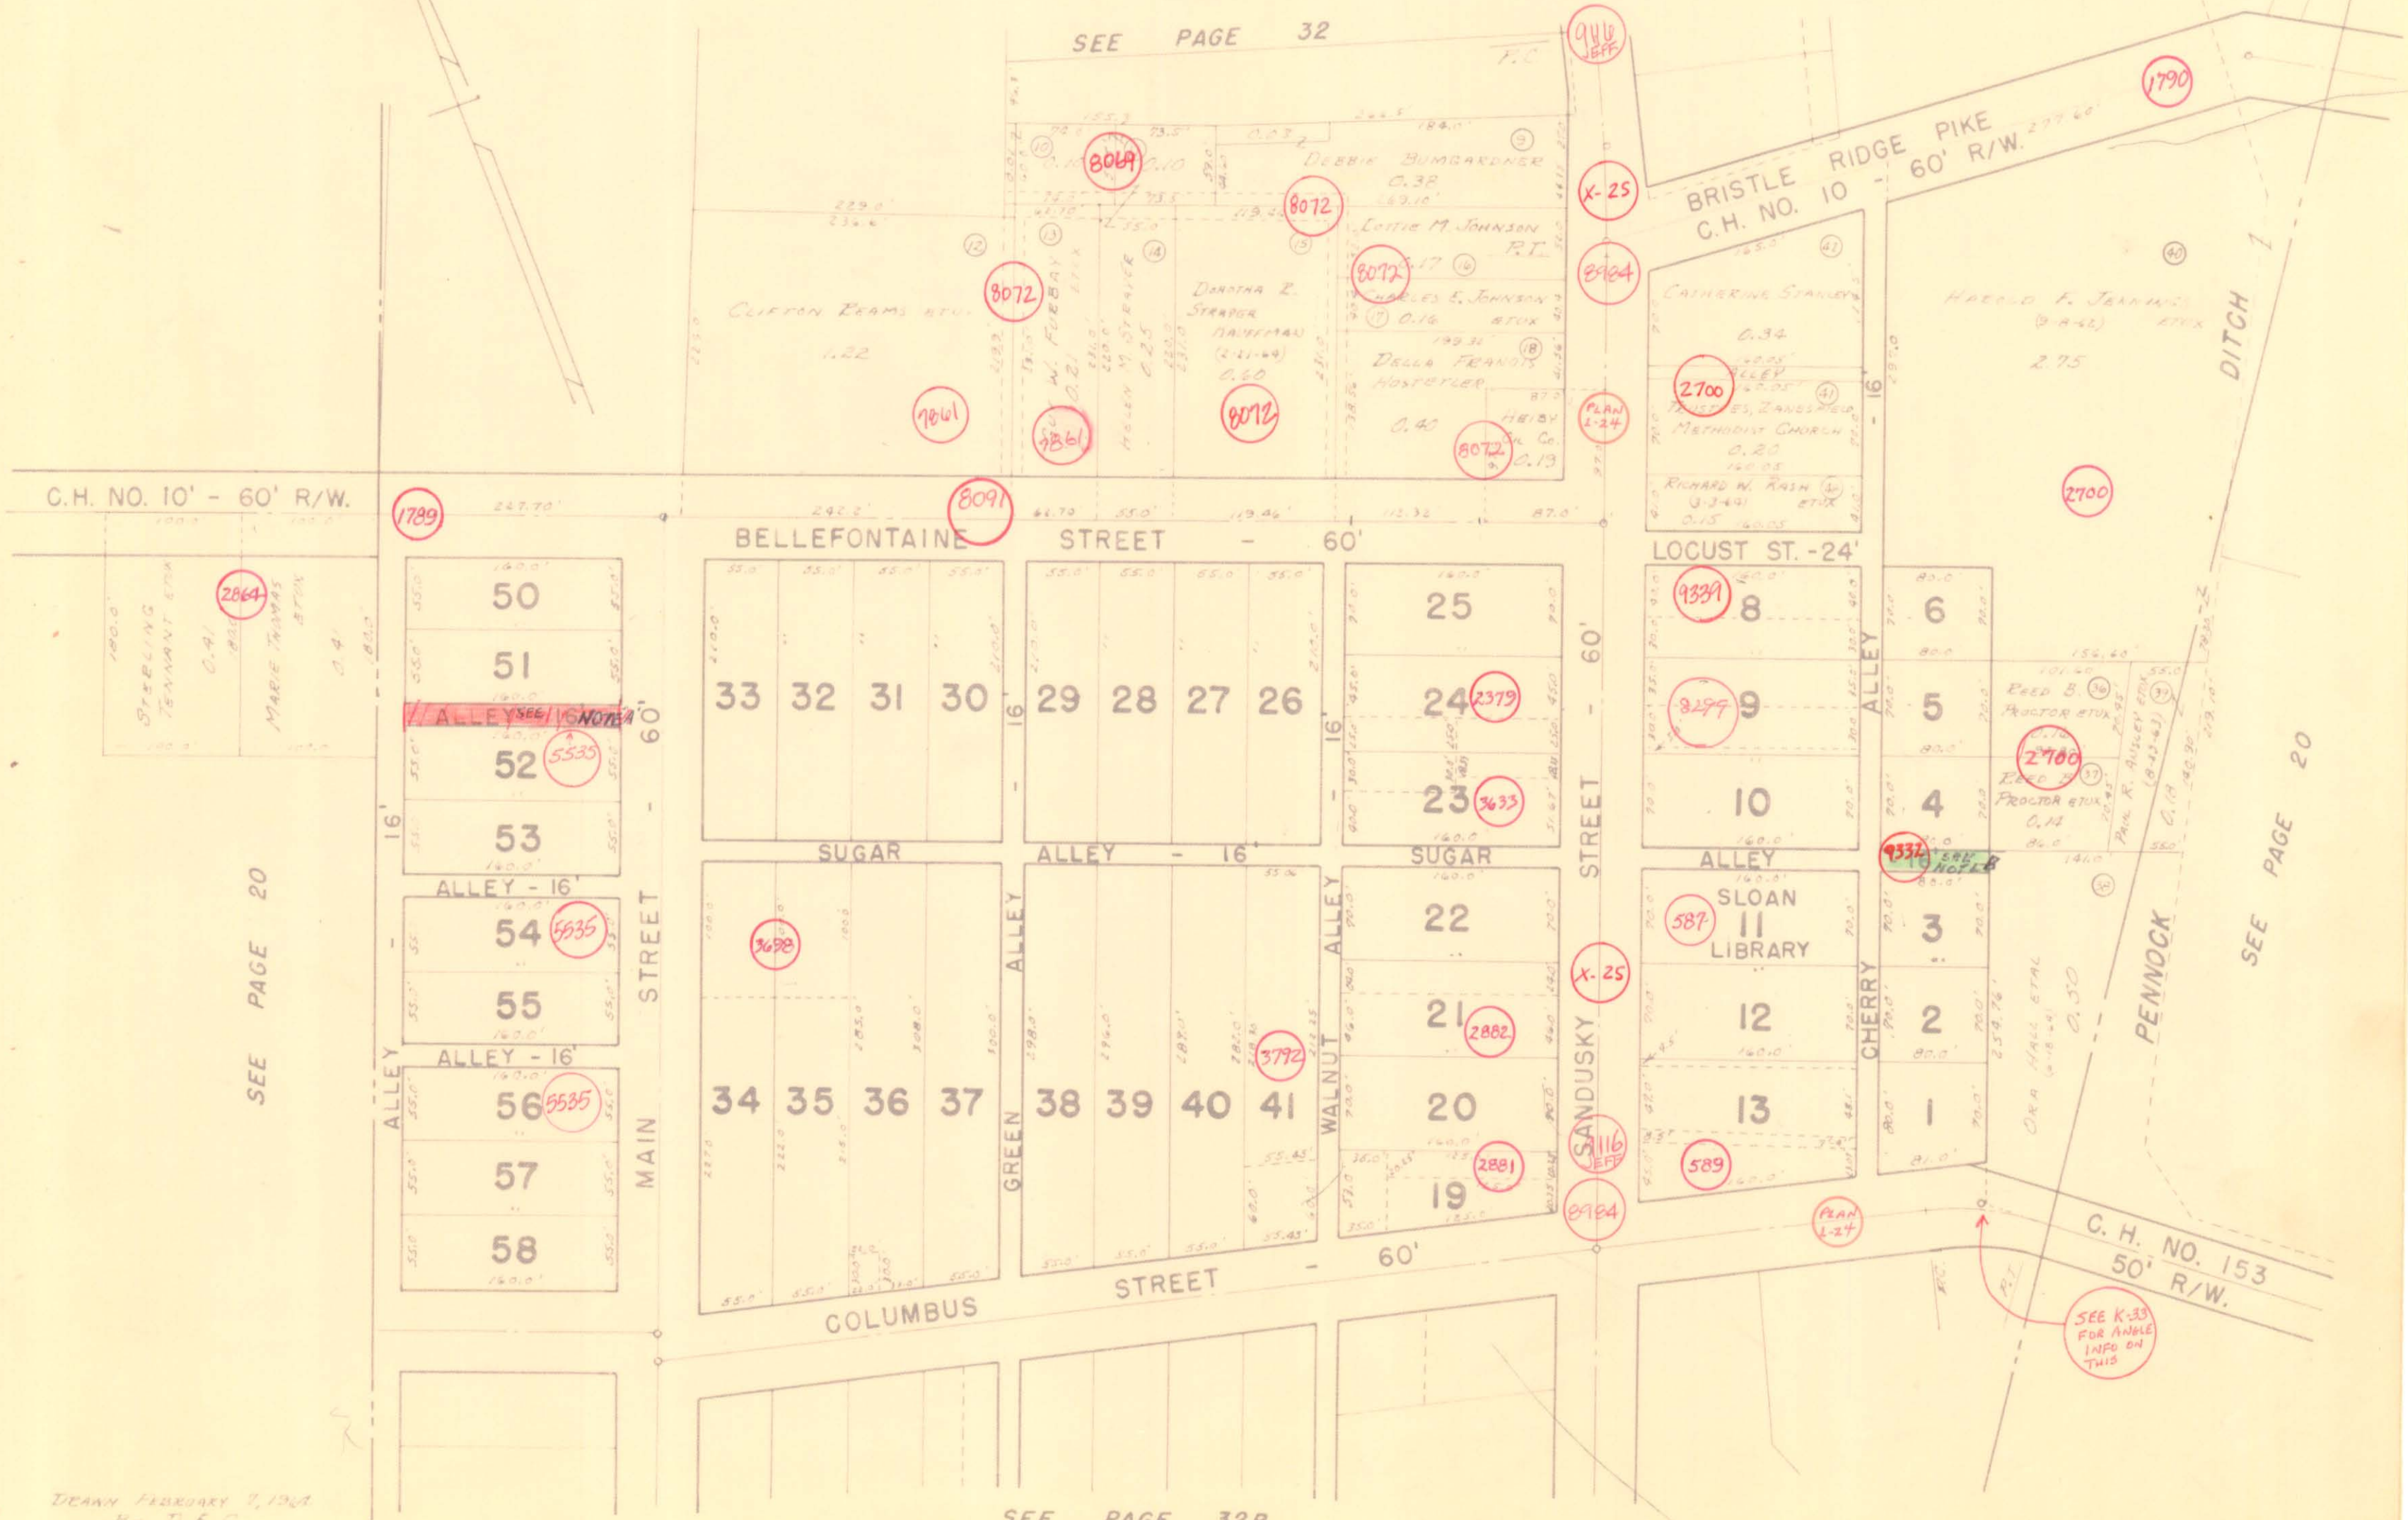

SEE PAGE 20

SEE PAGE 20

SEE PAGE 32B

DRAWN FEBRUARY 7, 1904
BY D. E. G.

SEE K-33 FOR ANGLE INFO ON THIS

ALLEY SEE NOTE

946 JEFF

X-25

8984

PLAN L-24

X-25

1116 JEFF

8984

PLAN L-24

1789

2864

8091

8069

8072

8072

7861

8072

8072

1790

BRISTLE RIDGE PIKE
C.H. NO. 10 - 60' R/W.

2700

2700

50

51

52

53

54

55

56

57

58

33

32

31

30

29

28

27

26

25

24

23

22

21

20

19

8

9

10

SLOAN LIBRARY

12

13

6

5

4

3

2

1

2700

2700

9339

3299

587

589

3698

3772

2882

2881

SEE K-33 FOR ANGLE INFO ON THIS

ALLEY - 16'

ALLEY - 16'

ALLEY - 16'

SUGAR ALLEY - 16'

SUGAR ALLEY - 16'

CHERRY ALLEY

C.H. NO. 153
50' R/W.

PENNOCK

DITCH

ALLEY - 16'

ALLEY - 16'

ALLEY - 16'

SUGAR ALLEY - 16'

SUGAR ALLEY - 16'

CHERRY ALLEY

C.H. NO. 153
50' R/W.

PENNOCK

DITCH