



JEFFERSON TOWNSHIP  
 VIRGINIA MILITARY SURVEY 3138 PART  
 ALPINE VILLAGE SUBDIVISION

SCALE: 1" = 100'

**ALPINE VILLAGE SUBDIVISION - 1964**  
 VIRGINIA MILITARY SURVEY 3138 & 4957.  
 LOTS 1 TO 59 INCL. - 31.17 AC.  
 PLAT BOOK D, VOL. 4, PAGE 105.  
 OCTOBER 1, 1964. 4034  
 COUNTY ENGINEERS FILE J-172.

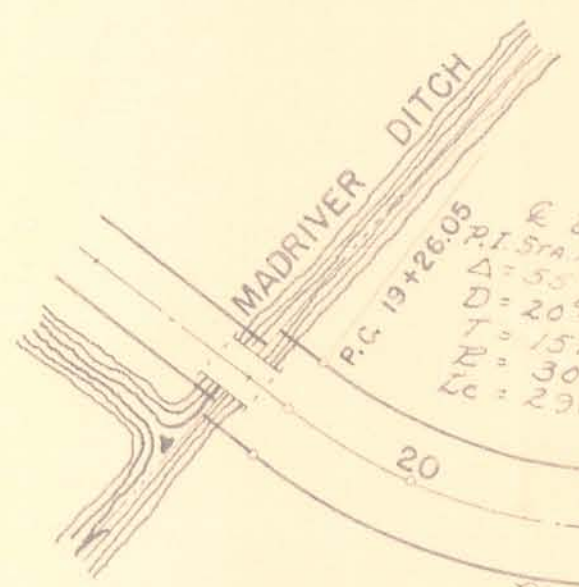

LOT	NAME	DATE
1		
2		
3		
4		
5		
6		
7		
8		
9		
10		
29		
30		
31		
37		
38		
39		
40		
41		
42		
43		
44		
45		
46		
47		

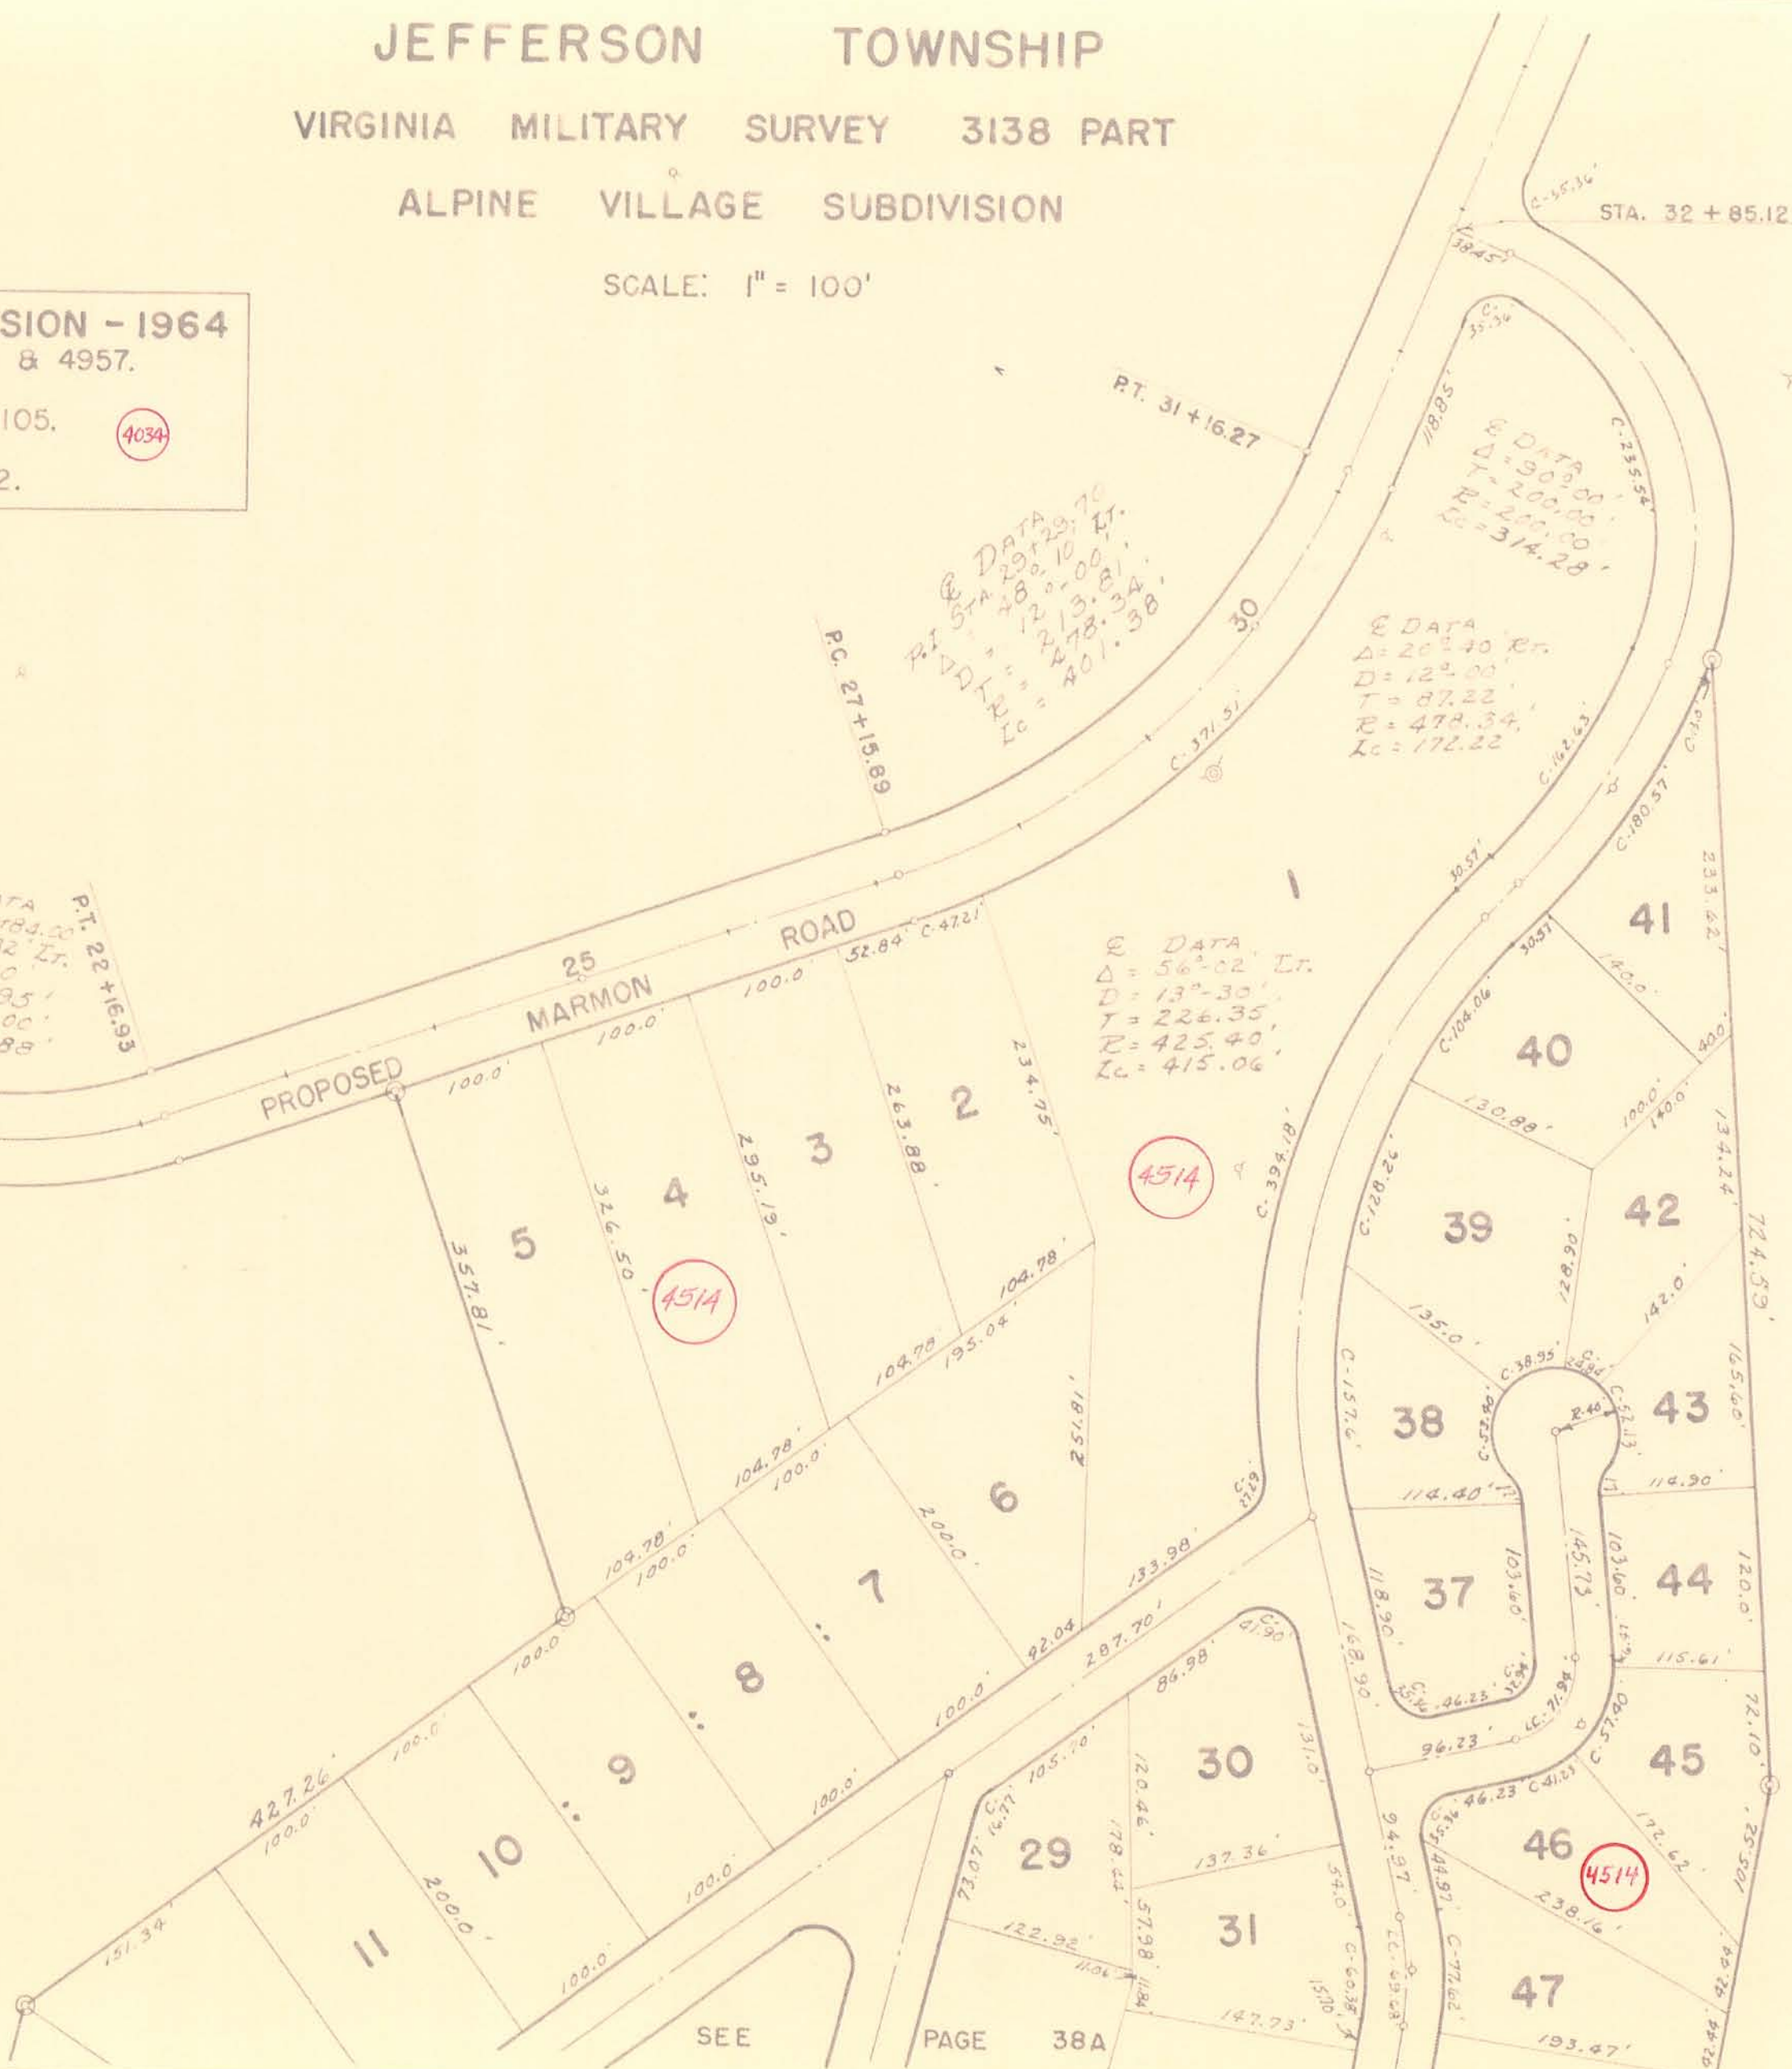

DRAWN BY DANIEL E. GILBERT  
 DECEMBER 1, 1964

SEE PAGE 38A